


**F1 LOWER DUCT SUPPORT FRAMING PLAN**  
 SCALE: 1/8" = 1'-0"  
 TOS = 109'-0", UNO  
 1/8" = 1'-0"

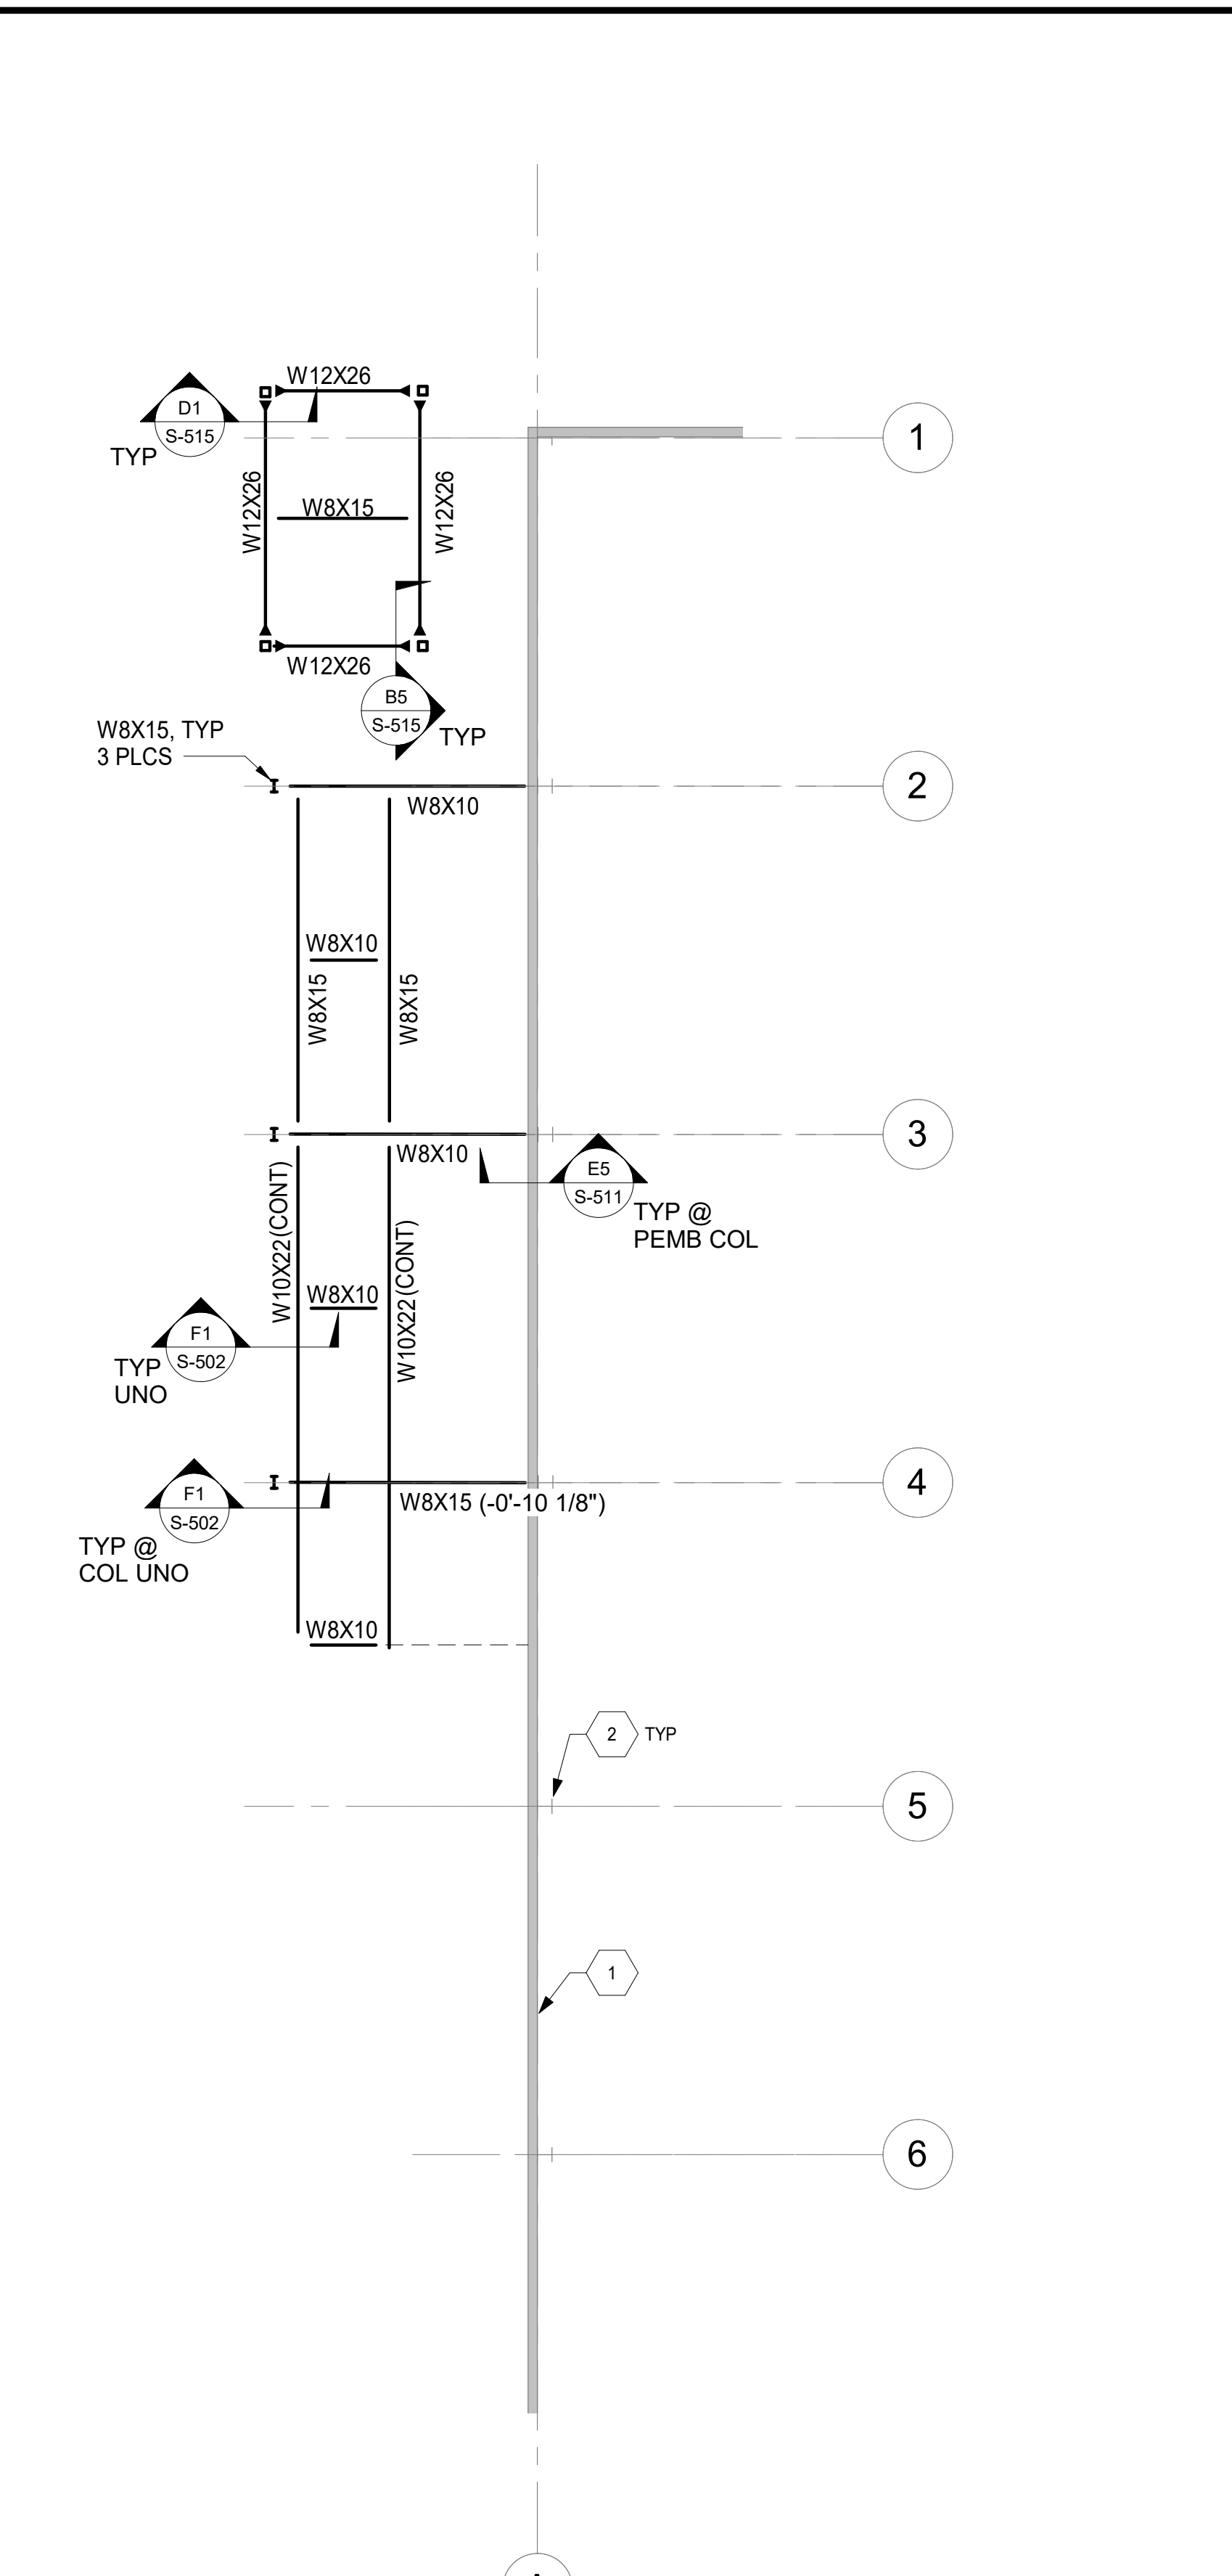

**F4 UPPER DUCT SUPPORT FRAMING PLAN**  
 SCALE: 1/8" = 1'-0"  
 TOS = 115'-0", UNO  
 1/4" = 1'-0"

**GENERAL NOTES**

- FOR STRUCTURAL GENERAL NOTES, SEE S-001.
- FOR STRUCTURAL LEGNEDS AND ABBREVIATIONS, SEE S-002.
- FOR STRUCTURAL SPECIAL INSPECTIONS, SEE S-003 AND S-004.
- REFER TO MECHANICAL FOR ANY DIMENSIONS NOT SHOWN.
- ALL TOP OF STEEL ELEVATIONS SHALL BE COORDINATED AND CONFIRMED WITH MECHANICAL.

**KEYED NOTES**

- EXISTING EXTERIOR BUILDING WALL.
- EXISTING BUILDING STEEL COLUMN.

**LEGEND**

▶ MOMENT CONNECTION

(-0' - 10 1/8") DESIGNATES TOP OF STEEL BEAM ELEVATION RELATIVE TO TYPICAL TOP OF STEEL ELEVATION NOTED ON PLAN

Sheet Title  
**ENLARGED DUCT SUPPORT FRAMING PLANS**

Dwg. No.  
**PLS2021-0432-0009D**

Sht. No.  
**S-403**