
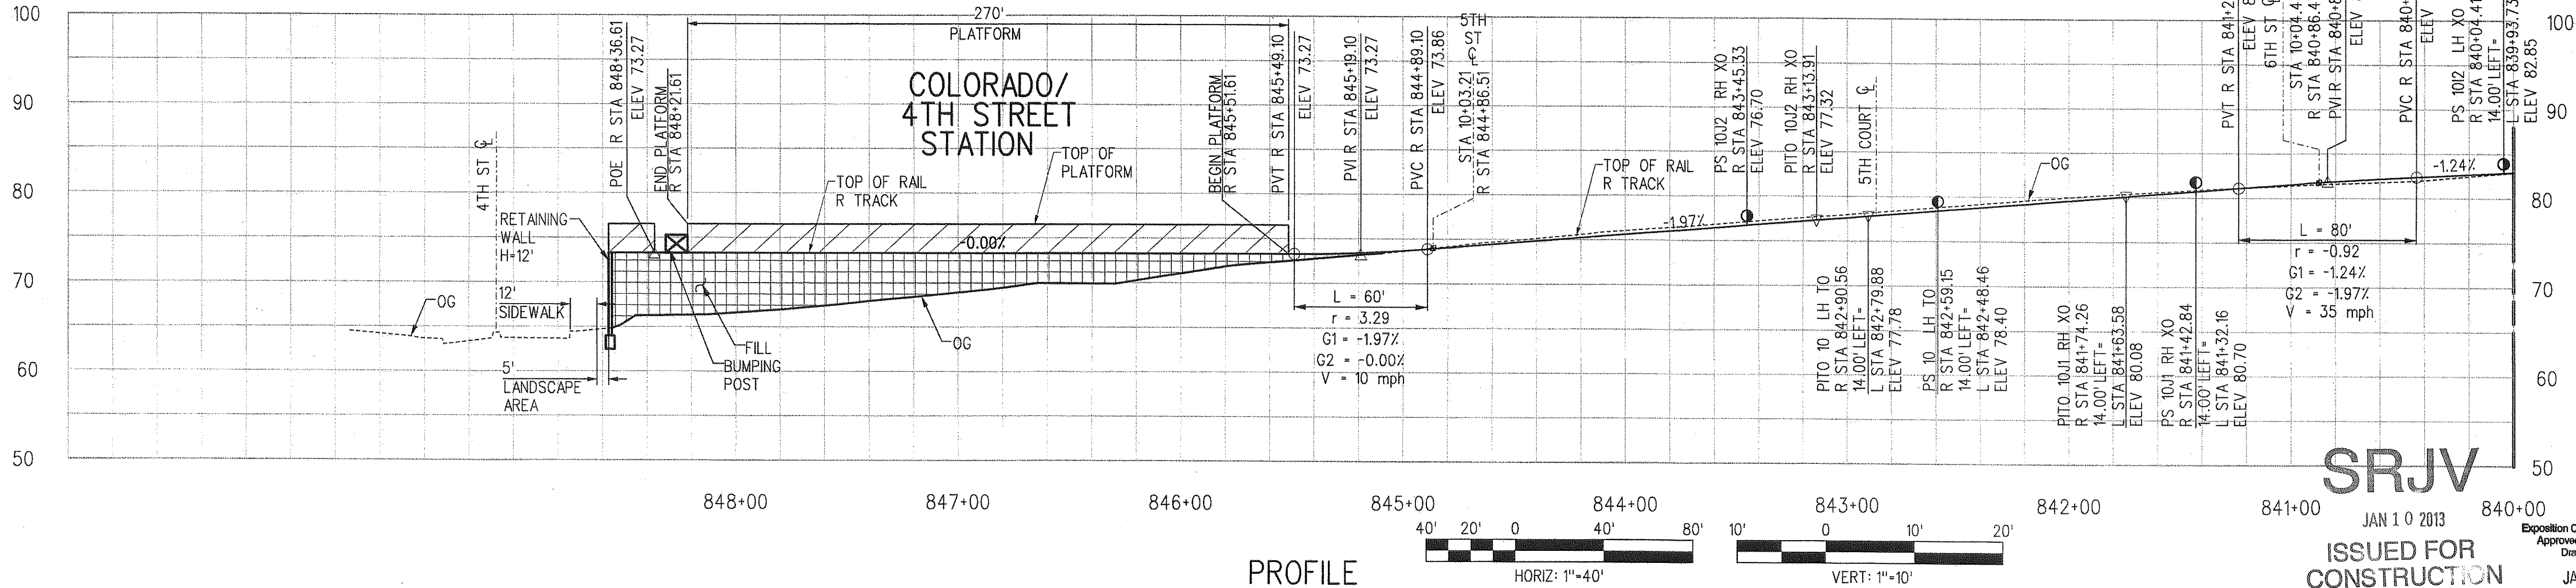
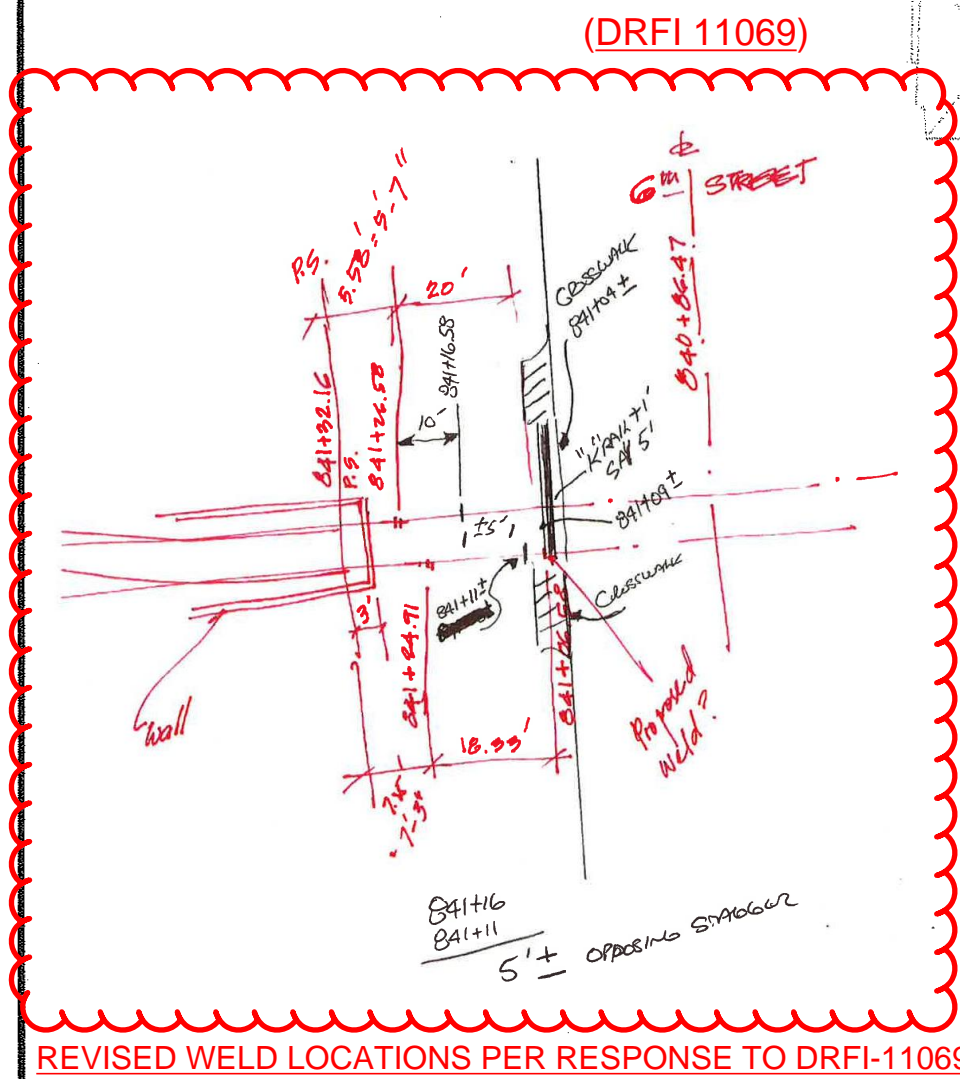


R TRACK CURVE DATA								
CURVE NO	Ls IN	Ls OUT	R	E	Ea	Eu	DESIGN SPEED V mph	OPERATING SPEED mph
2240	0'	0'	300'	1.28"	0.00"	1.28"	10	10

L TRACK CURVE DATA								
CURVE NO	Ls IN	Ls OUT	R	E	Ea	Eu	DESIGN SPEED V mph	OPERATING SPEED mph
3250	0'	0'	400'	0.96"	0.00"	0.96"	10	10

L2 TRACK CURVE DATA								
CURVE NO	Ls IN	Ls OUT	R	E	Ea	Eu	DESIGN SPEED V mph	OPERATING SPEED mph
3260	0'	0'	300'	1.28"	0.00"	1.28"	10	10

- NOTES:
- SEE DRAWINGS T-3-101 TO T-3-106 FOR CURVE DATA ALIGNMENT TABLES.
 - STATIONING AND PROFILE GRADES ARE BASED ON RIGHT TRACK. ELEVATION OF LEFT TRACK IS THE SAME UNLESS NOTED OTHERWISE.
 - L TRACK IS TRACK 3; R TRACK IS TRACK 4.

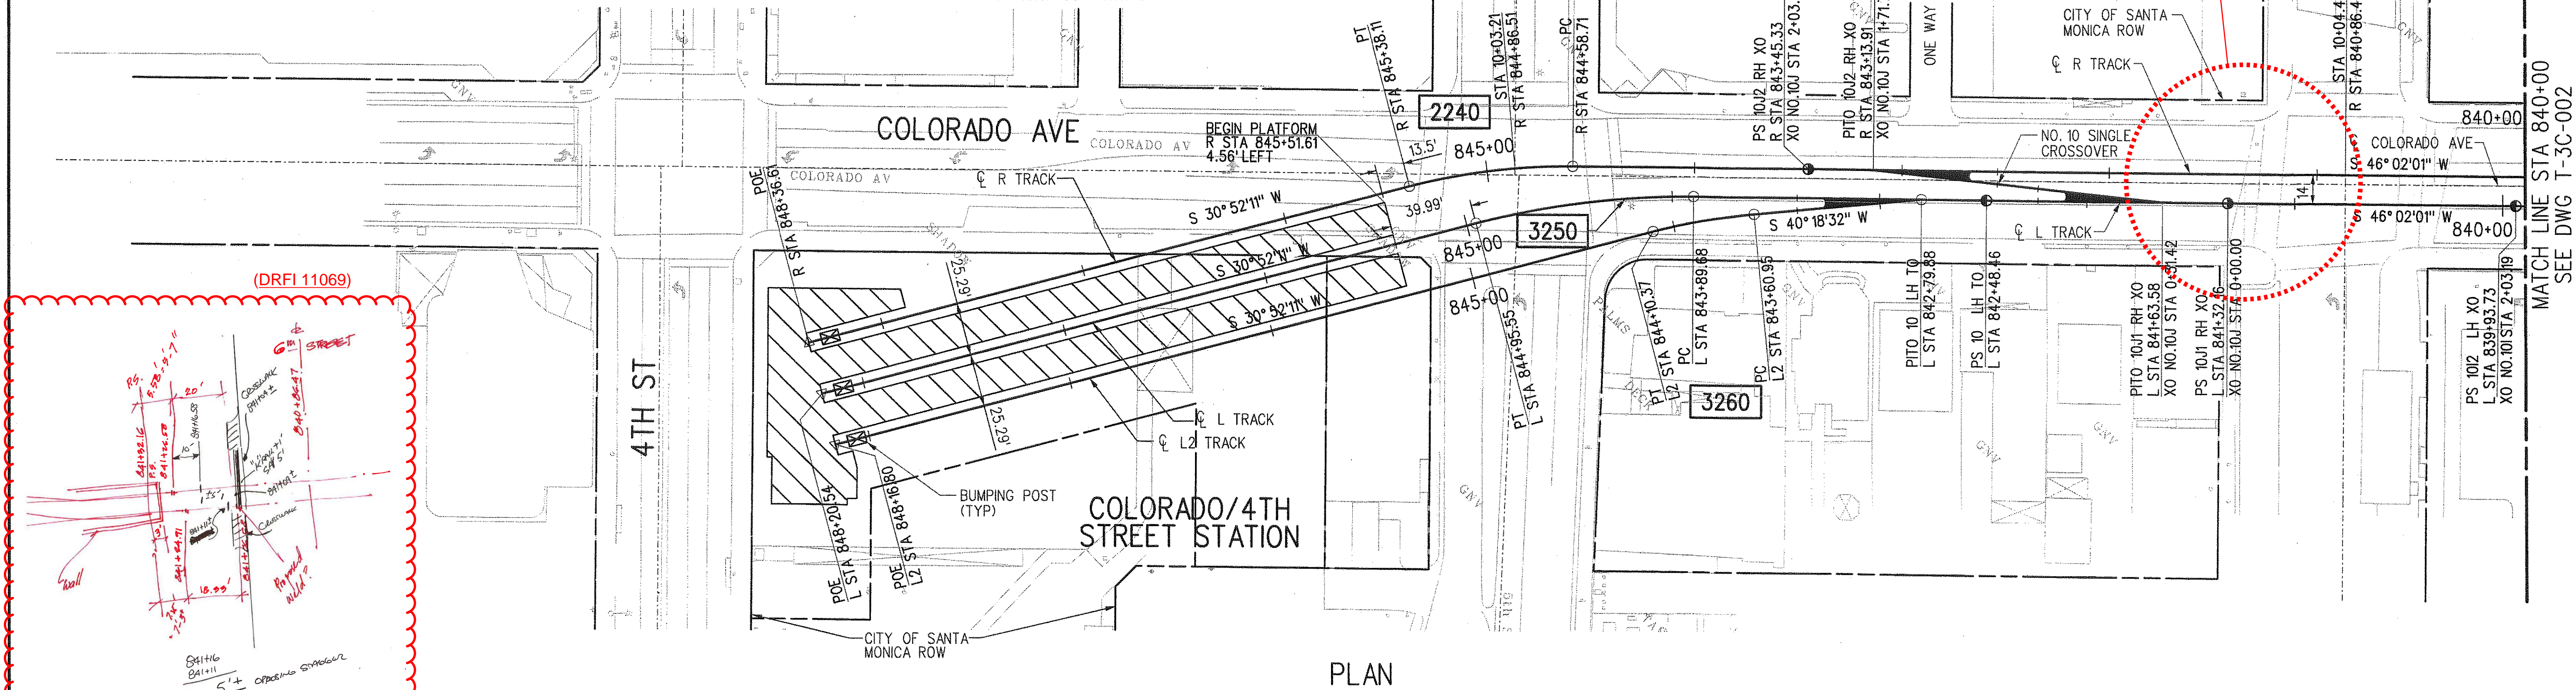

REV	DATE	BY	APP	REG NO	EXPIRES	SEAL HOLDER	DESCRIPTION
0	12/14/12	YM	JBV	C25755	12/31/13	JOSEPH B. VALENCIA	APPROVED FOR CONSTRUCTION

DESIGNED BY Y. MAGNIER	
DRAWN BY K. MANTRI	
CHECKED BY K. MANTRI	
IN CHARGE J. VALENCIA	
DATE 12/14/12	

Exposition Metro Line Construction Authority

444 South Flower Street
Suite 2200
Los Angeles, CA 90071
TEL (213) 443-7463
FAX (213) 362-9481

EXPOSITION LRT PROJECT- PHASE 2			CONTRACT NO
TRACK ALIGNMENT			XP8902-002
SEGMENT 3			DRAWING NO
PLAN AND PROFILE			T-3C-001
STA 840+00 TO STA 848+36.61			REV
			0
			SCALE
			HOR: 1"=40'
			VERT: 1"=10'
			SHEET NO