

FKP Architects

ARCHITECT OF RECORD

Paul C. Gloriot




Changes on these drawings do not consist of materially altered drawings to approved drawings and don't require a change order.  
 OSHPD review ACO  
 OSHPD review FLSO  
 OSHPD review DSE

REVISIONS

151	03/01/11	CO#134
16A	08/08/11	CO #135

APPROVAL

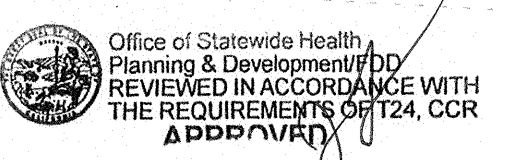

CHANGE ORDER #135  
 INSTRUCTION BULLETIN DEFERRED APPROVAL

PROJECT NAME

**CHILDREN'S HOSPITAL OF ORANGE COUNTY**  
 455 S. Main St.  
 Orange, CA 92668-3874

**TOWER II** RECEIVED **SEPT. 21 2011**  
 McCARTHY



PROJECT NUMBER

**12011.00**  
**Increment #7**

OSHPD - PROJECT NUMBER

**IL 072072-30**

ISSUE

**OSHPD PERMIT**

DATE

**01/27/2010**

SCALE


**1/16" = 1'-0"**

DRAWING TITLE

**LEVEL 2 REFLECTED CEILING PLAN**

DRAWING NUMBER

**A4.21**

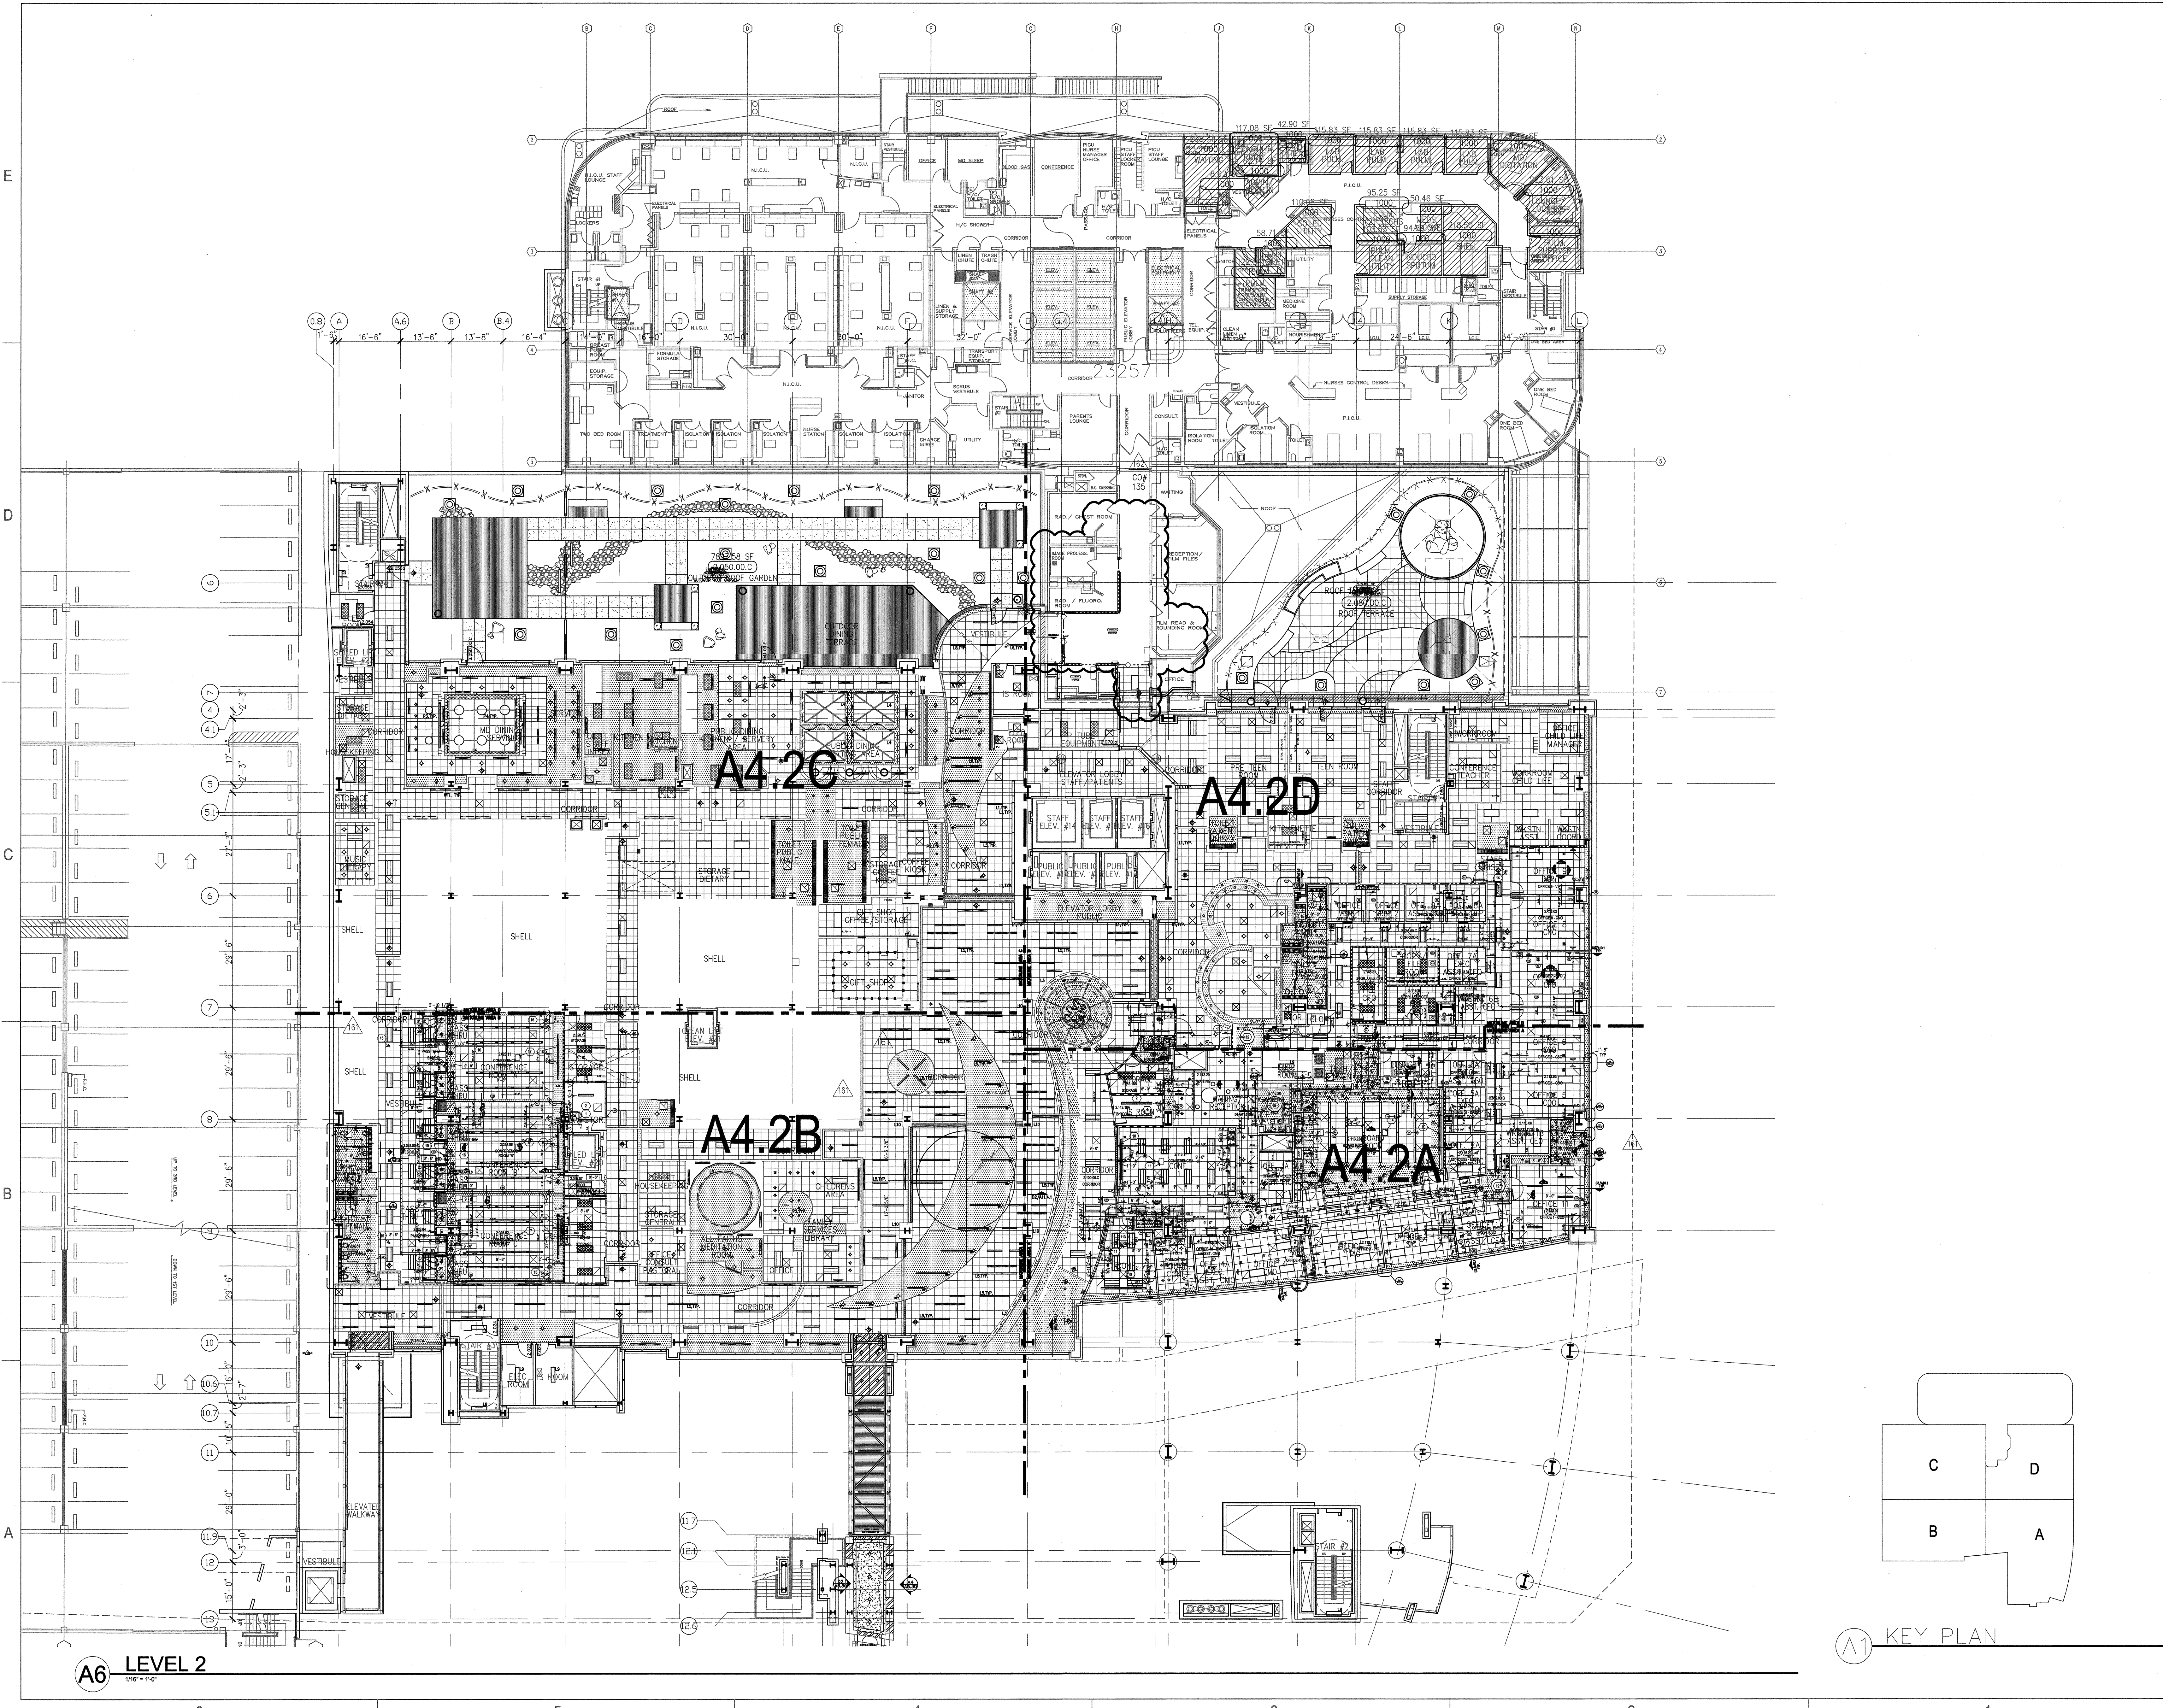

(A1) KEY PLAN

(A6) LEVEL 2  
 1/16" = 1'-0"

N:\06000\06102.CHOC.TOWER 2 SHELL BUILDING\FKP CONTRACTED PROJECTS\PROJECT INCREMENTS\INCR.#07\_TENANT IMPROVEMENT\OSHPD PERMIT (CONSTRUCTION DOCUMENTS)\06002.DWG - A4.21.DWG  
 8/31/2011  
 JOY