

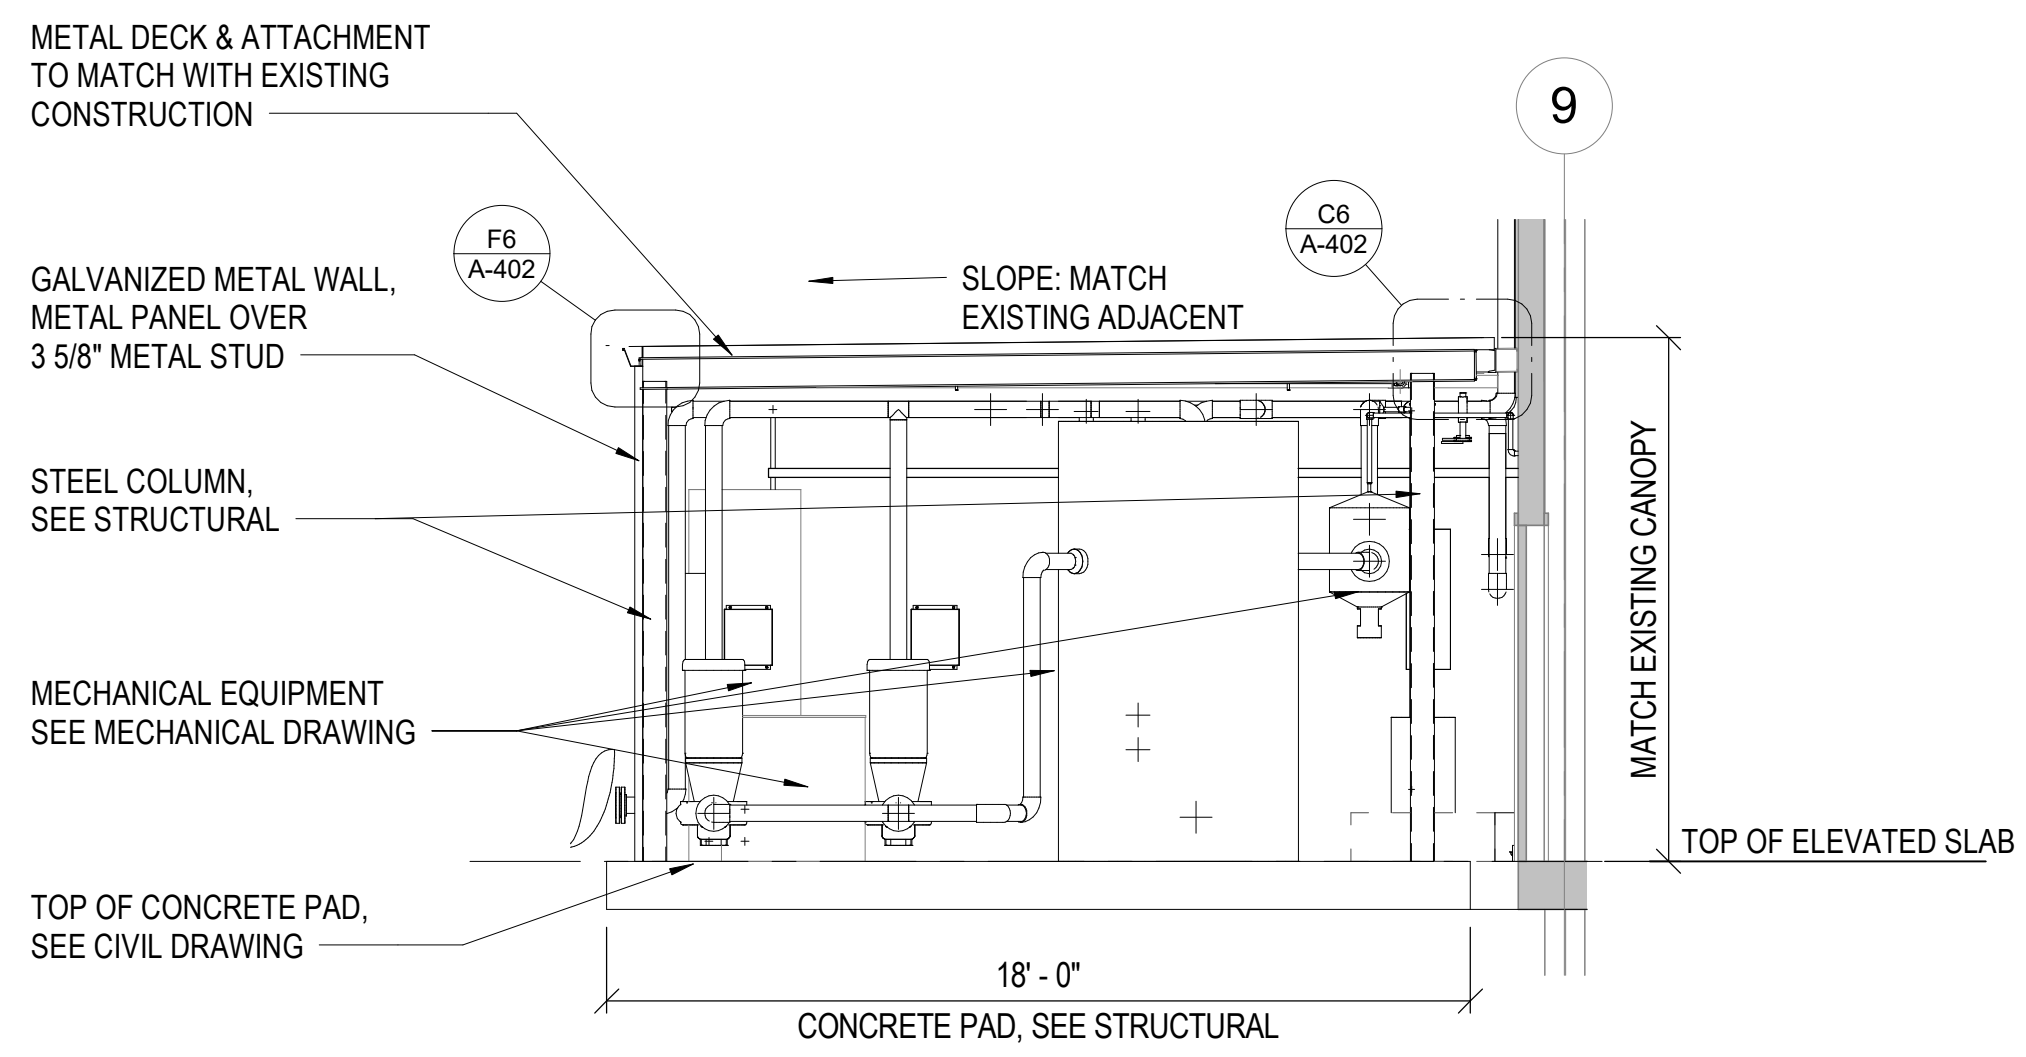




A  
B  
C  
D  
E  
F

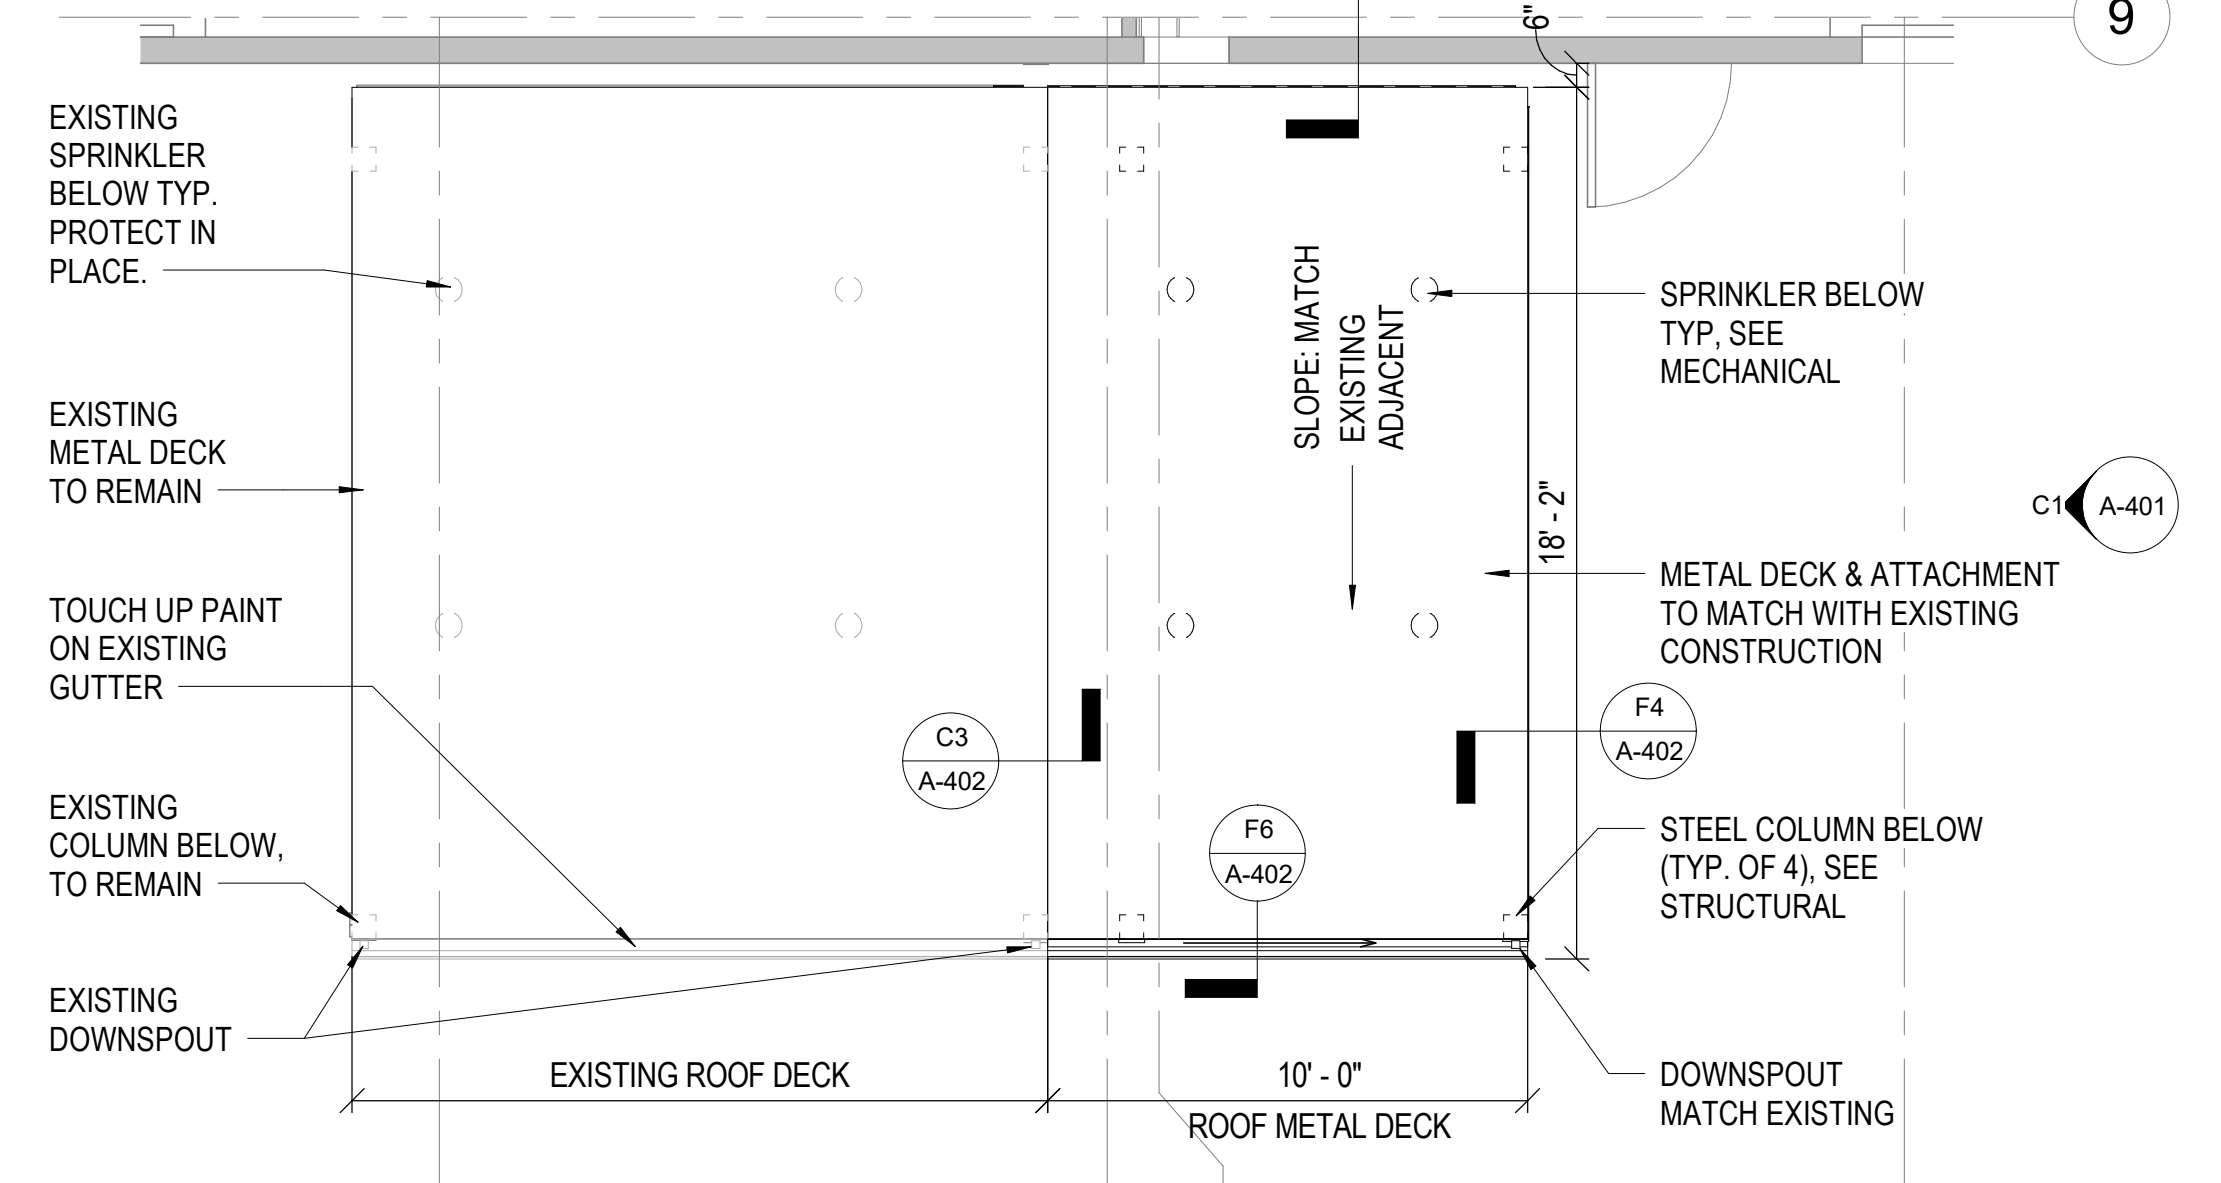



**C1 EAST ELEVATION**  
A-401 SCALE: 1/4" = 1'-0"

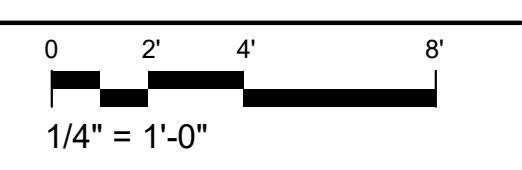


**C4 ENLARGED CANOPY PLAN**  
A-401 SCALE: 1/4" = 1'-0"

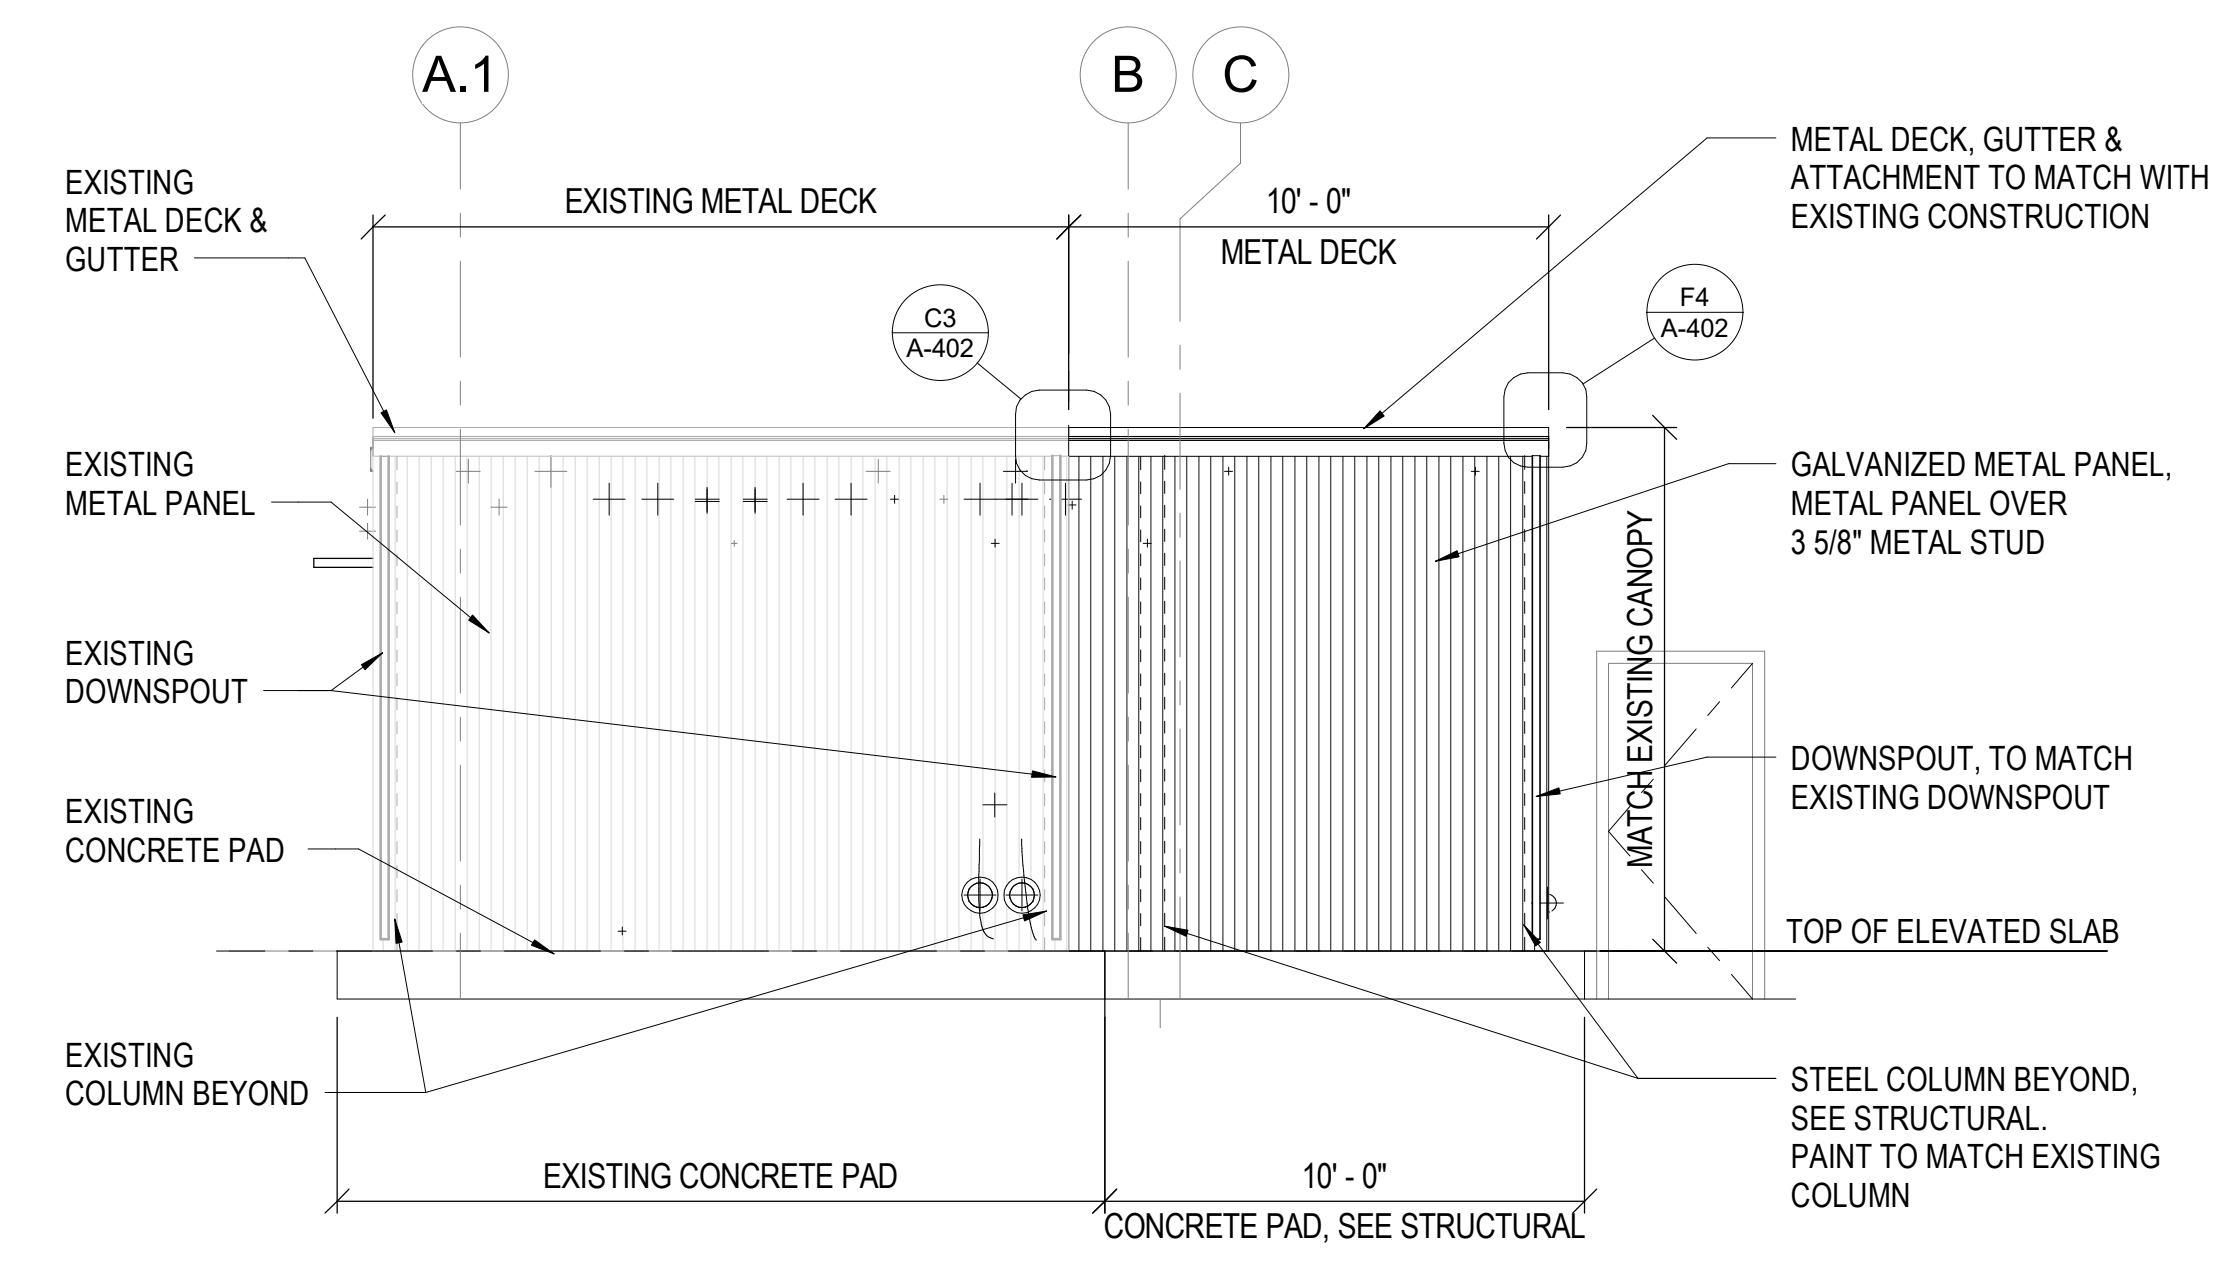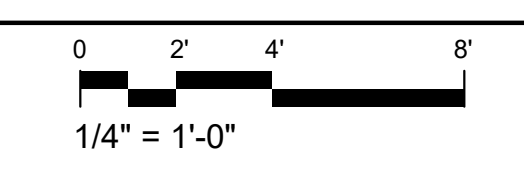

**F1 SOUTH ELEVATION**  
A-401 SCALE: 1/4" = 1'-0"

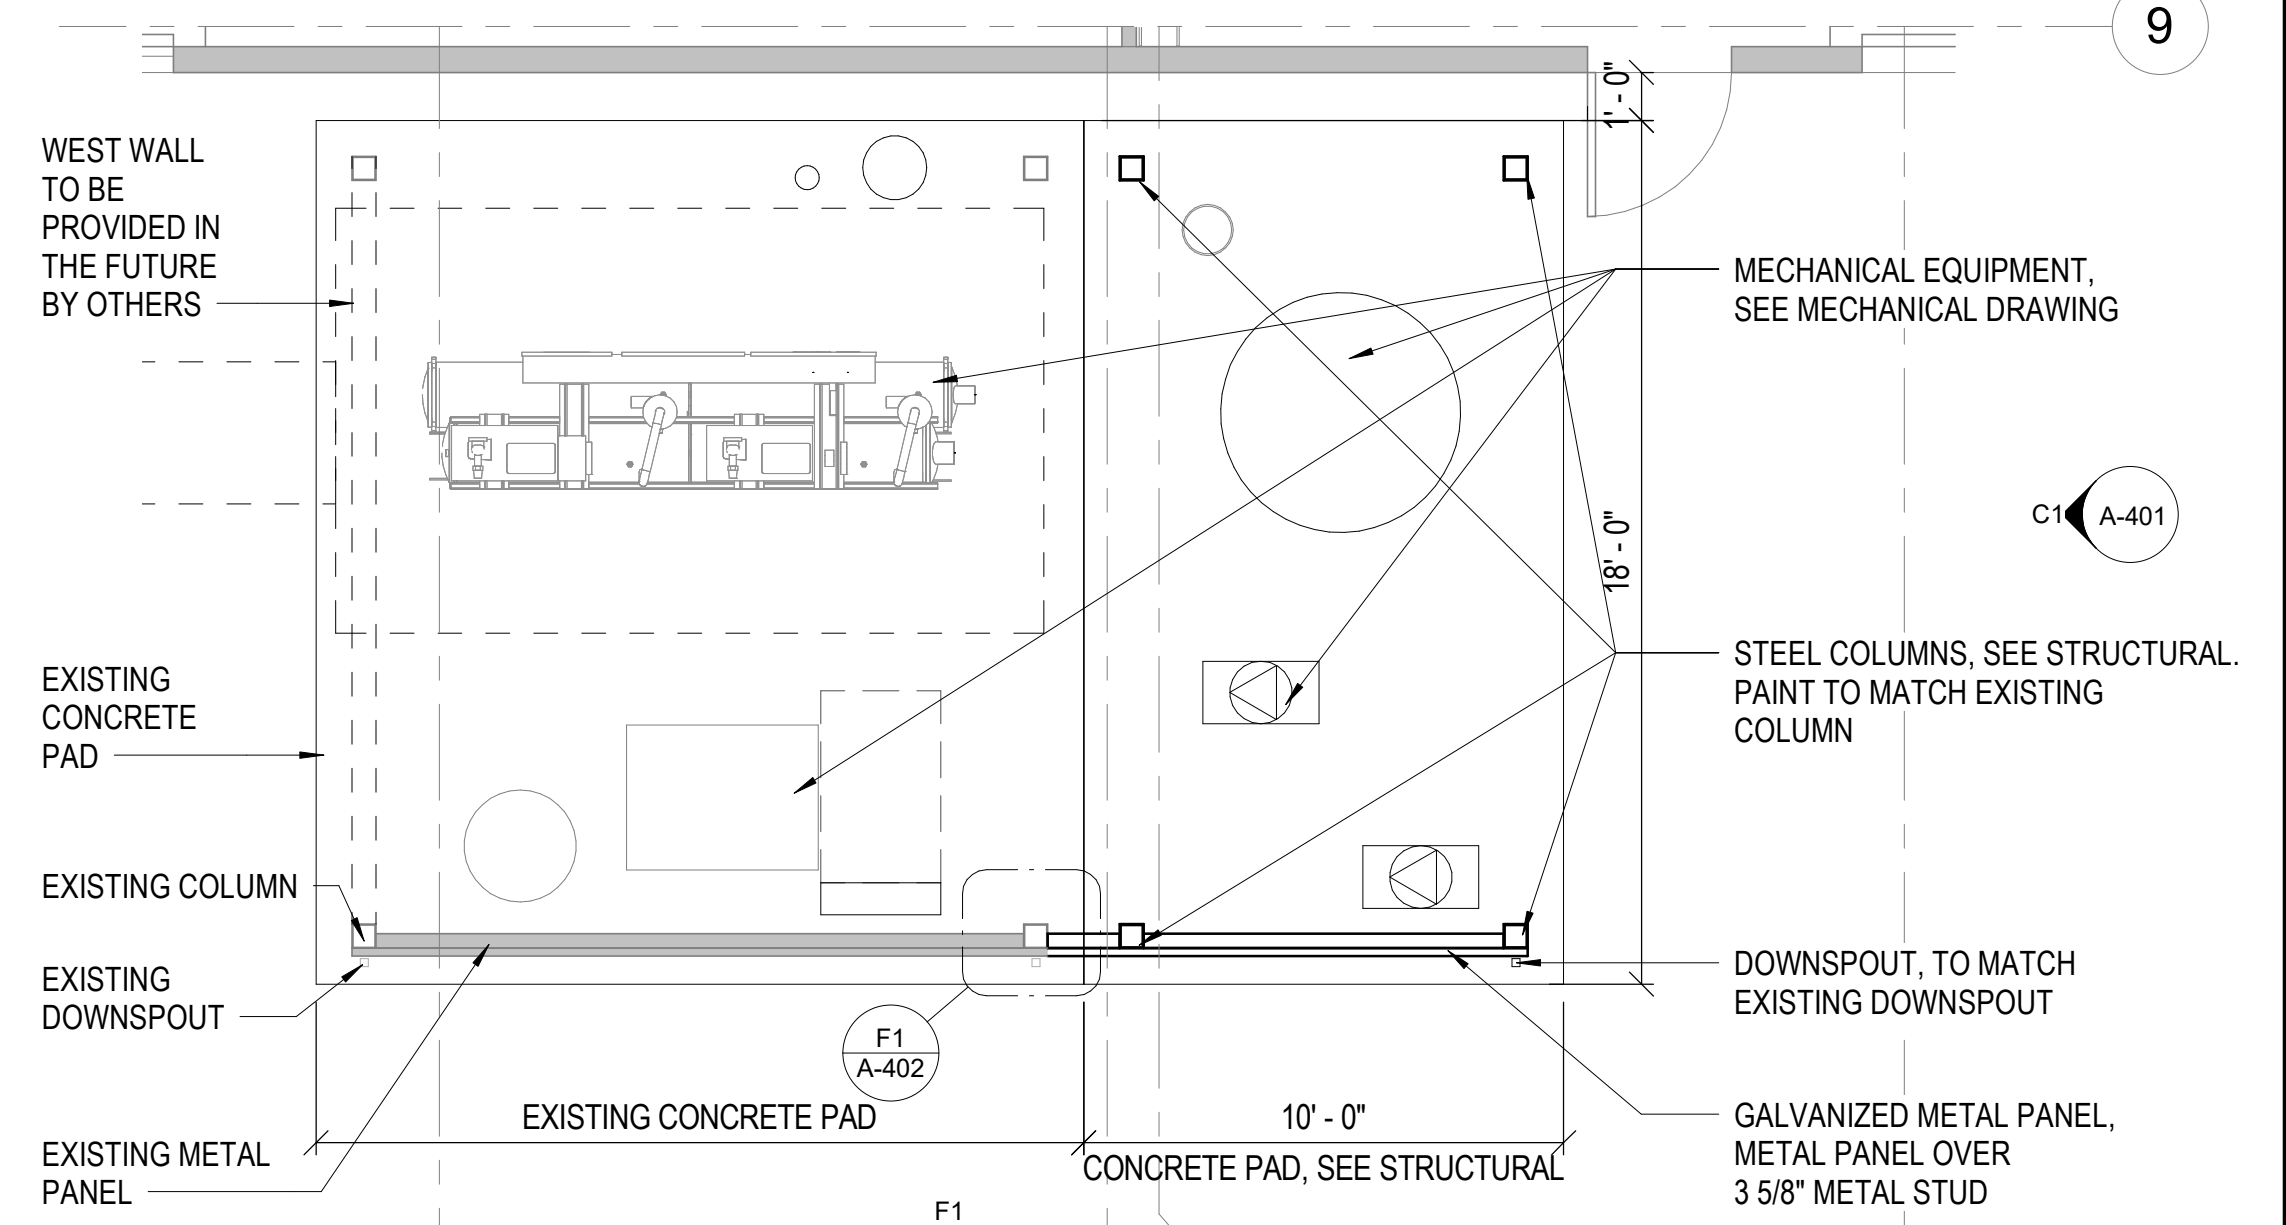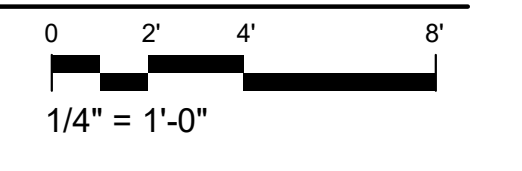


**F4 ENLARGED PLAN**  
A-401 SCALE: 1/4" = 1'-0"

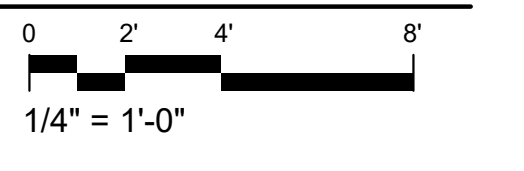

**GENERAL NOTES**

- GENERAL**  
FOR ARCHITECTURAL GENERAL NOTES, MATERIAL LEGEND, AND ABBREVIATIONS REFER TO SHEET A-001.
- DIMENSIONS**  
DIMENSIONS MUST GOVERN ON WORKING DRAWINGS. DO NOT SCALE DRAWINGS. THE CONTRACTOR MUST VERIFY ALL DIMENSIONS, ELEVATIONS AND SITE CONDITIONS BEFORE BEGINNING WORK AND FABRICATION. THE OWNER MUST BE NOTIFIED IN WRITING IMMEDIATELY OF ANY DISCREPANCIES OR INCONSISTENCIES. IN NO CASE MUST DIMENSIONS BE SCALED OFF PLANS, SECTIONS, OR DETAILS FROM THESE DRAWINGS.
- REVIEW PLANS AND EXISTING CONDITIONS**  
THE SUBCONTRACTOR MUST THOROUGHLY REVIEW PLANS AND EXISTING SITE CONDITIONS AND NOTIFY THE CONSTRUCTION MANAGER OF ANY DISCREPANCIES, ERRORS, OR OMISSIONS PRIOR TO CONSTRUCTION.

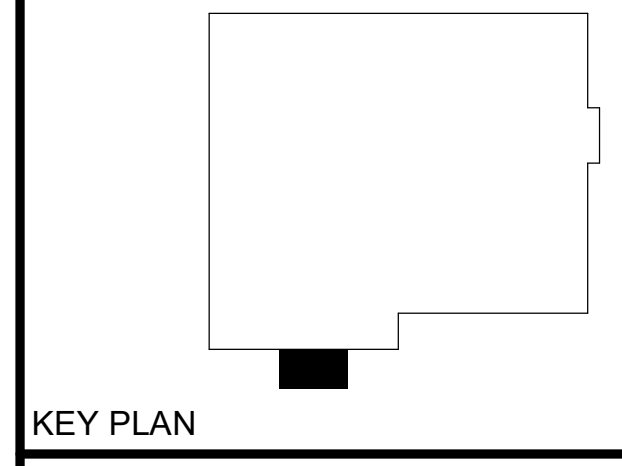

KEY PLAN



**KEYNOTES - NEW WORK**

NO.	DESCRIPTION

**LEGEND**

- EXISTING WALL
- DEMOLISH WALL
- NEW WALL
- WALL TAG
- DOOR TAG

Sheet Title  
**CHILLER YARD - PLANS & ELEVATIONS**

Dwg. No.  
**PLA2021-0432-0003D**

Sht. No.  
**A-401**