




SOUTH SHAFT THIRD FLOOR
SCALE: 1/4"=1'-0"

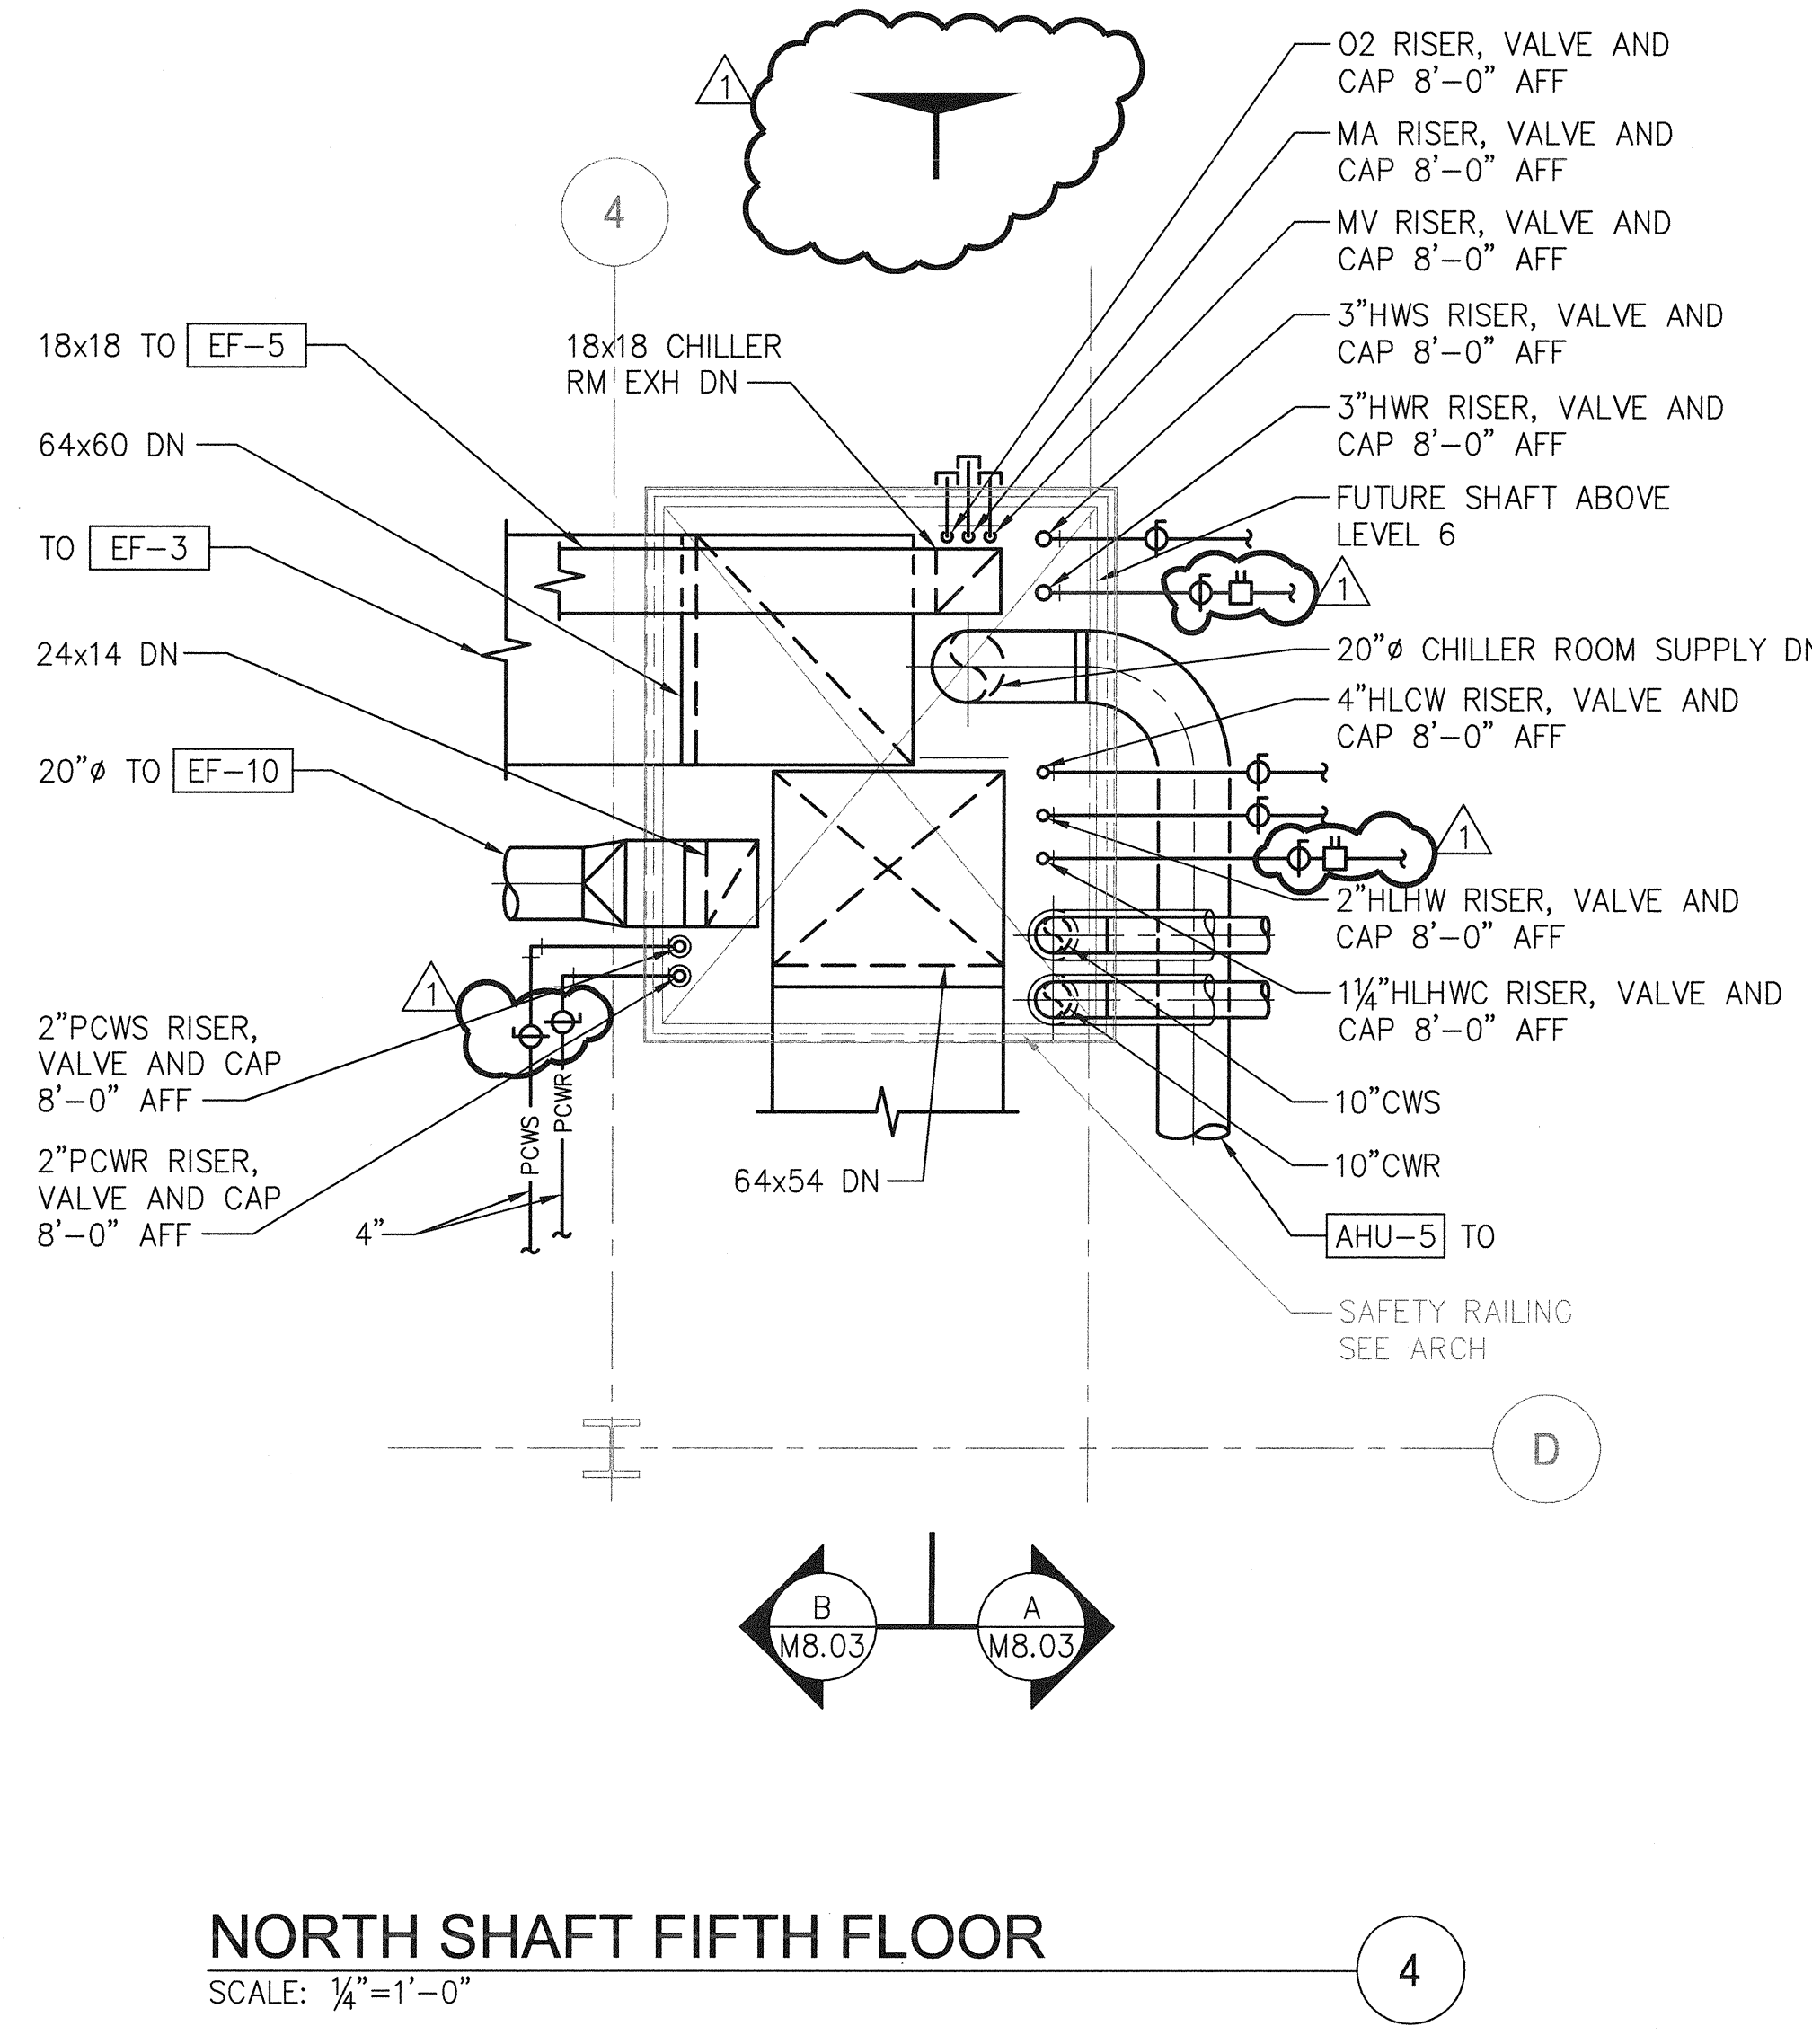


NORTH SHAFT FIFTH FLOOR
SCALE: 1/4"=1'-0"

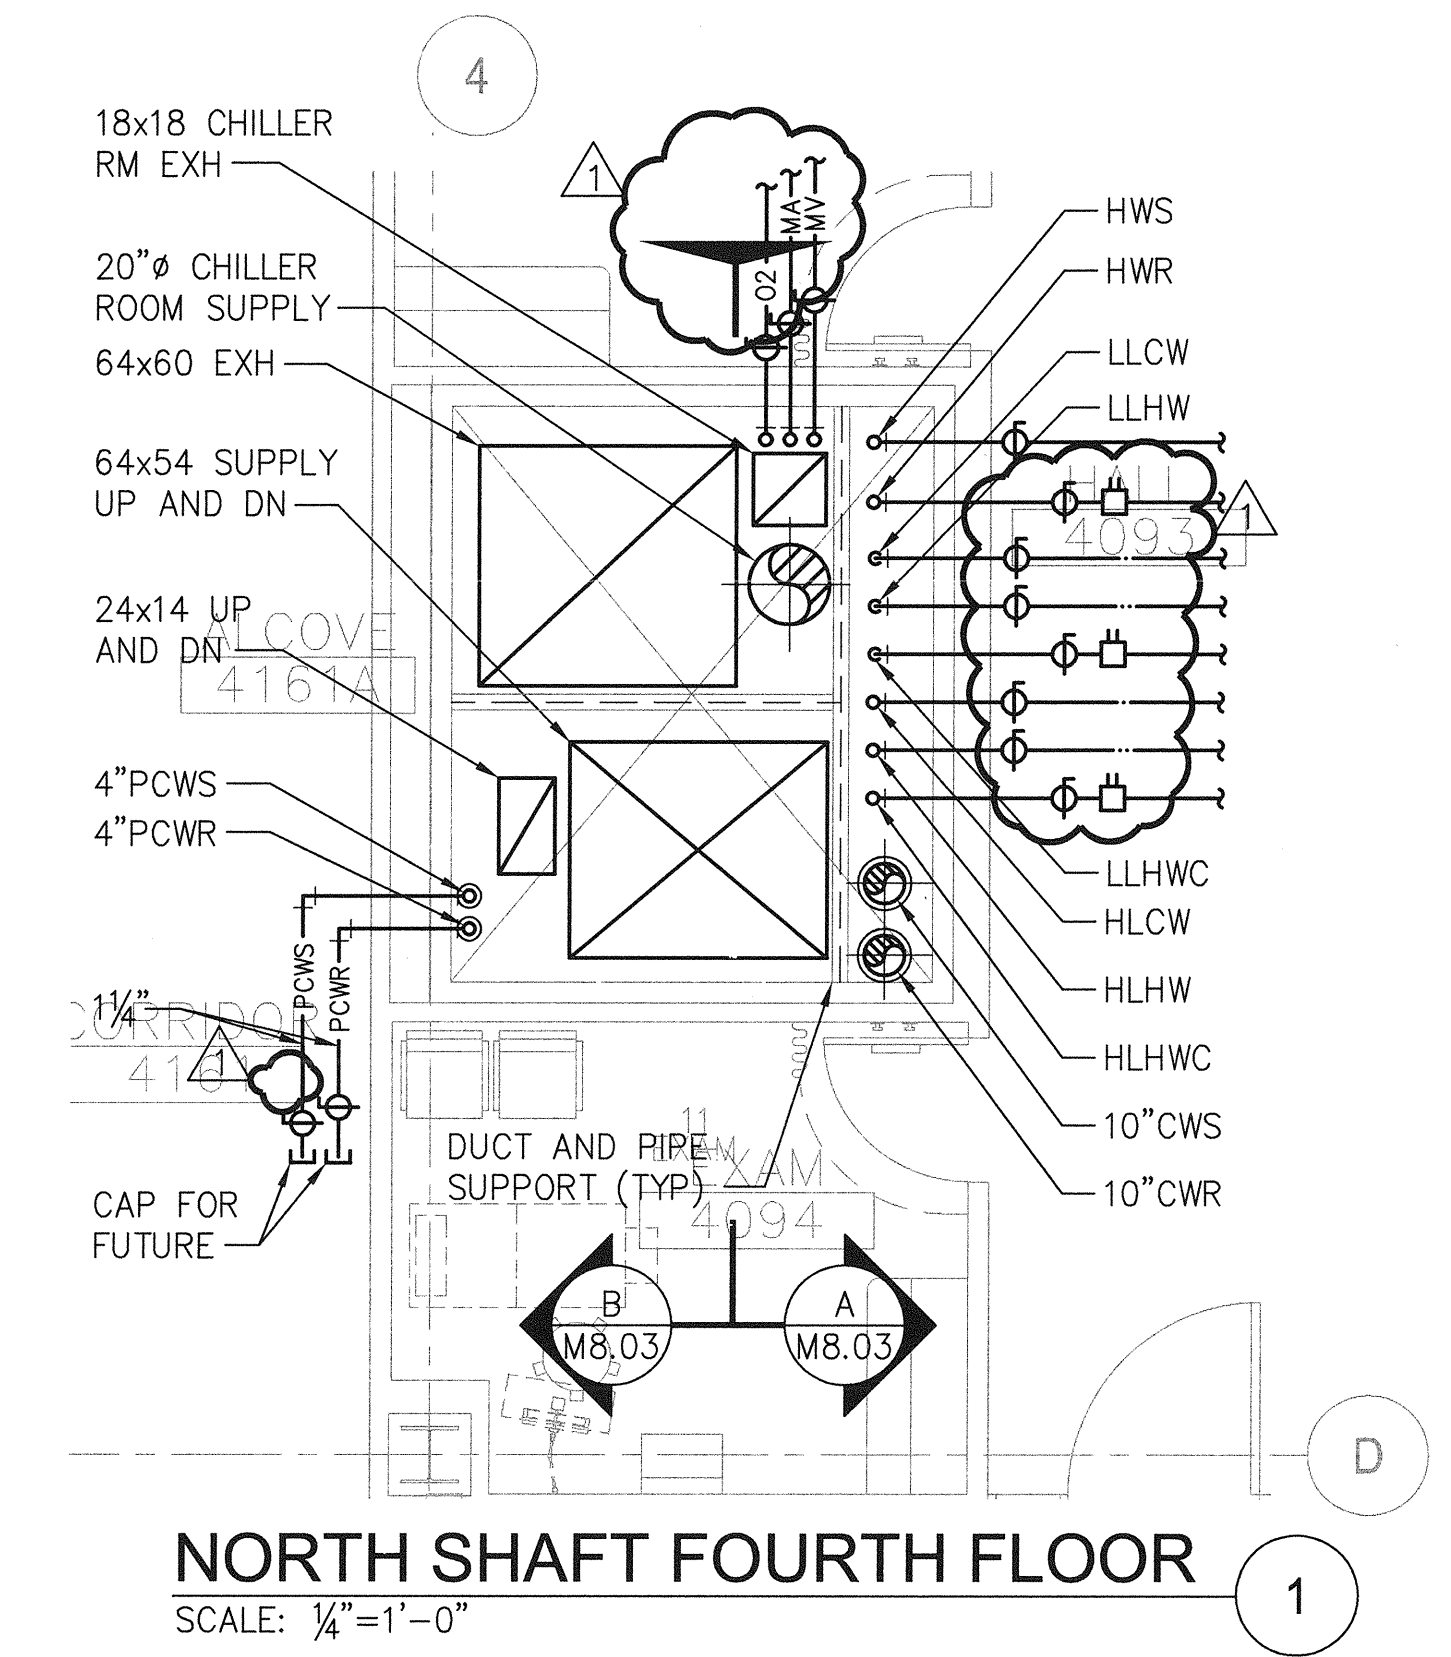


NORTH SHAFT FOURTH FLOOR
SCALE: 1/4"=1'-0"

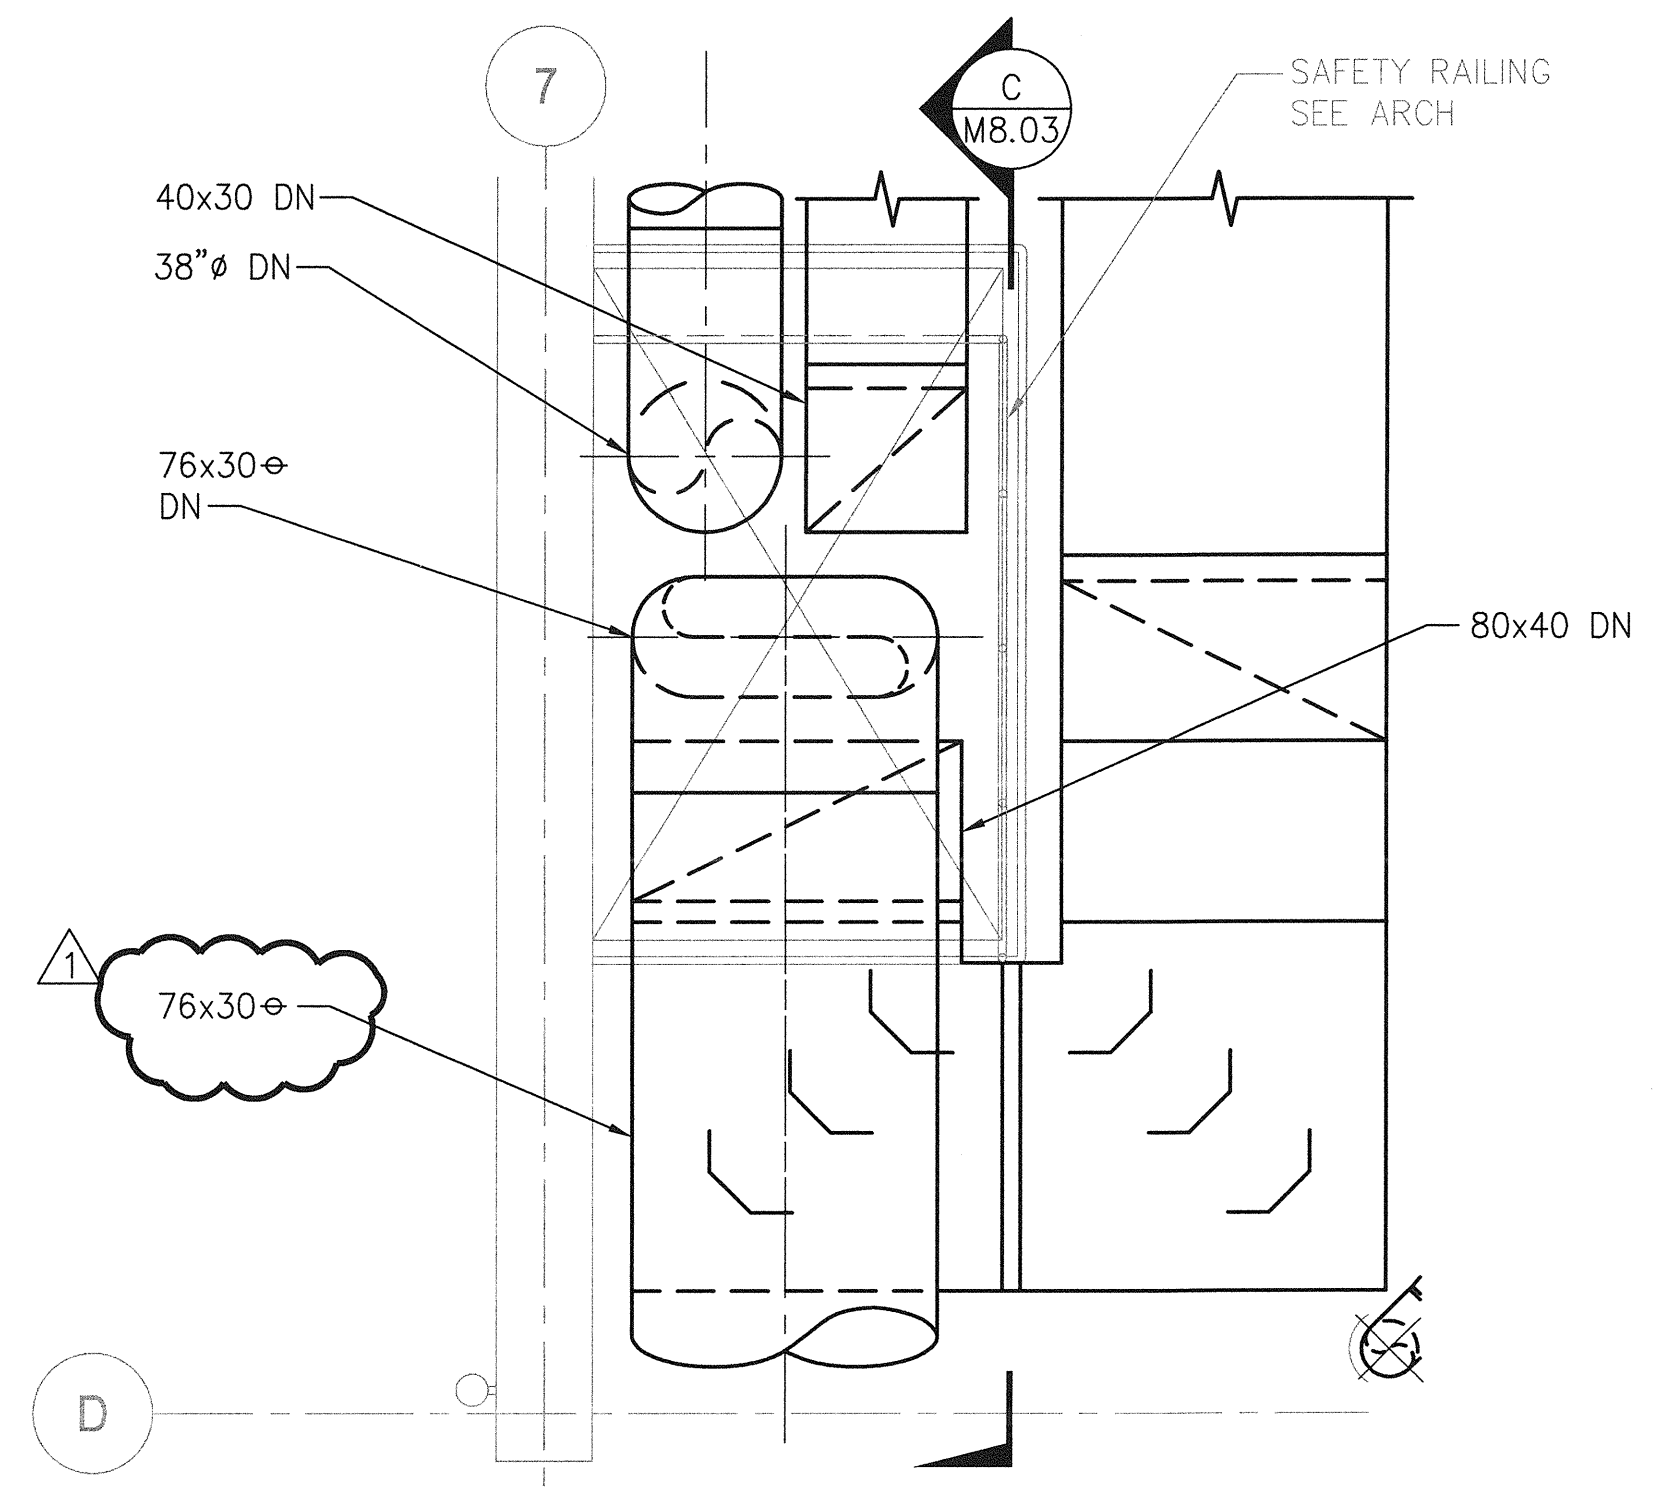


SOUTH SHAFT FIFTH FLOOR
SCALE: 1/4"=1'-0"

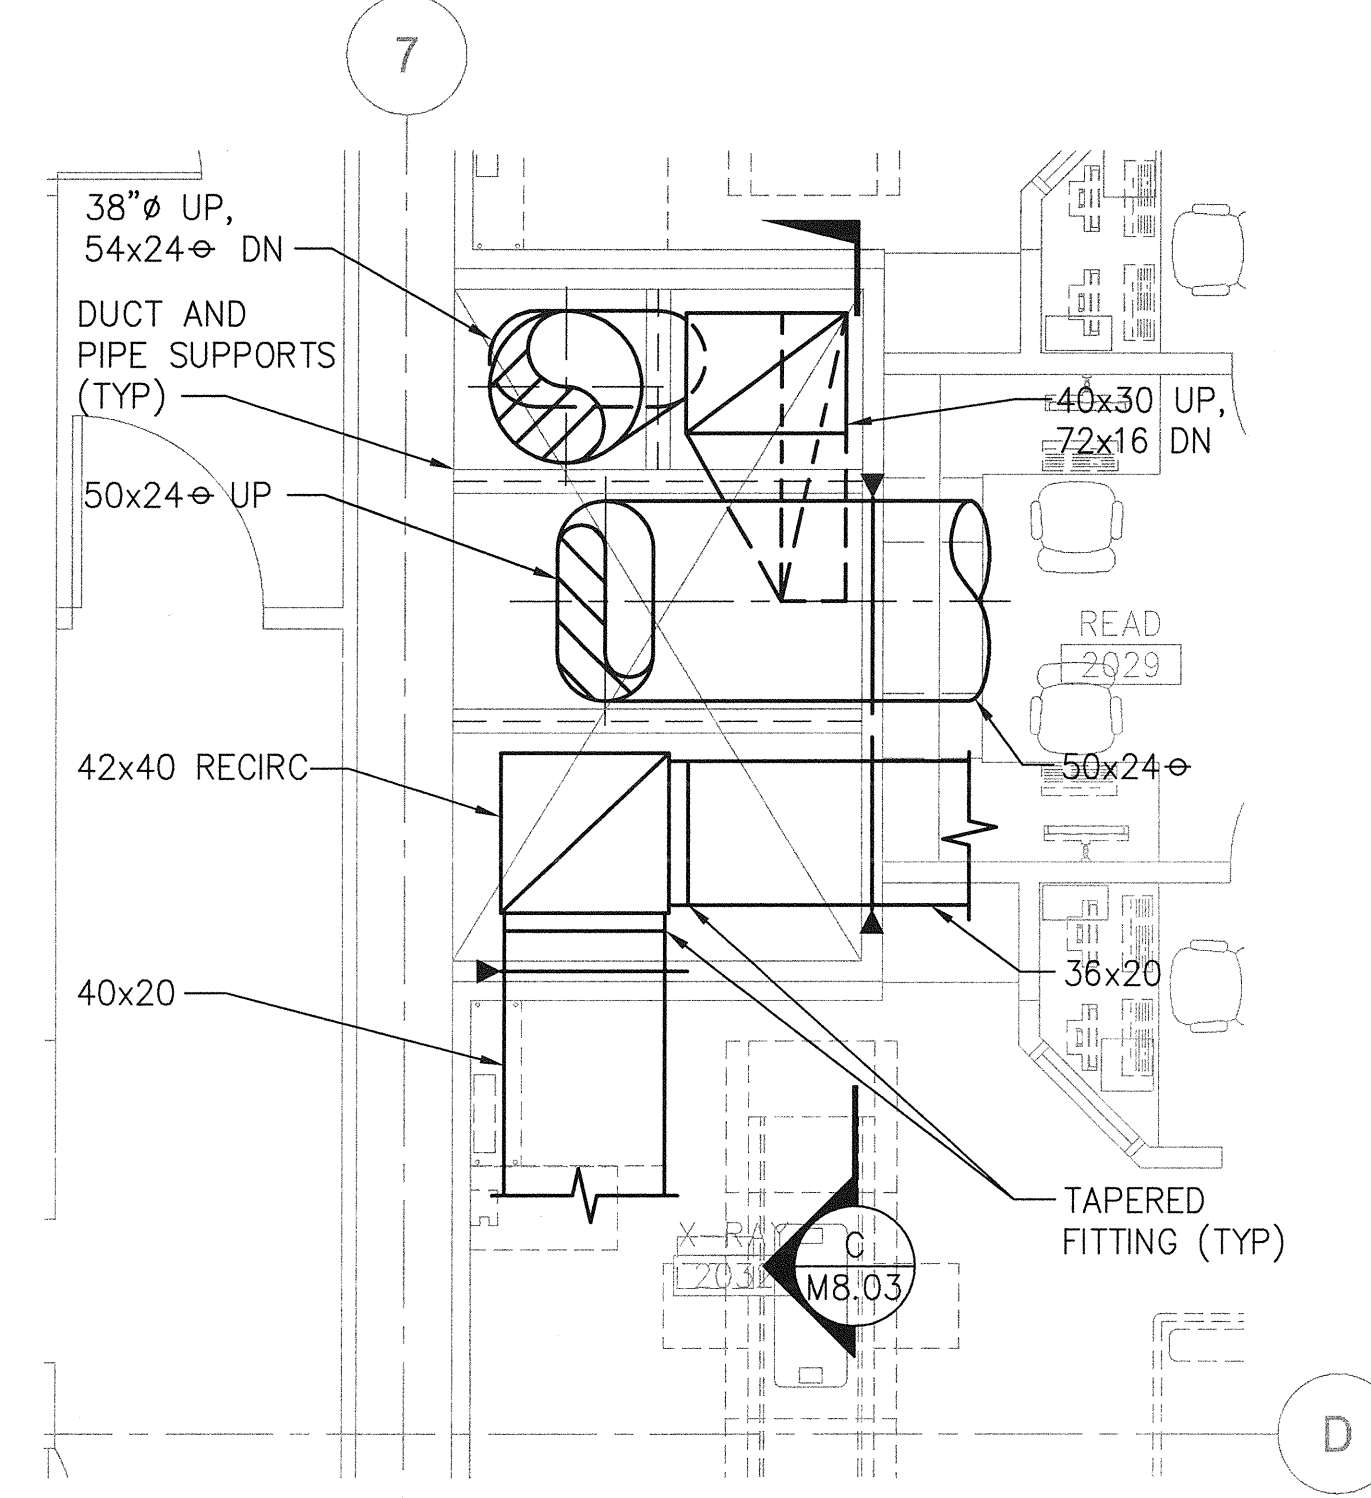


SOUTH SHAFT SECOND FLOOR
SCALE: 1/4"=1'-0"

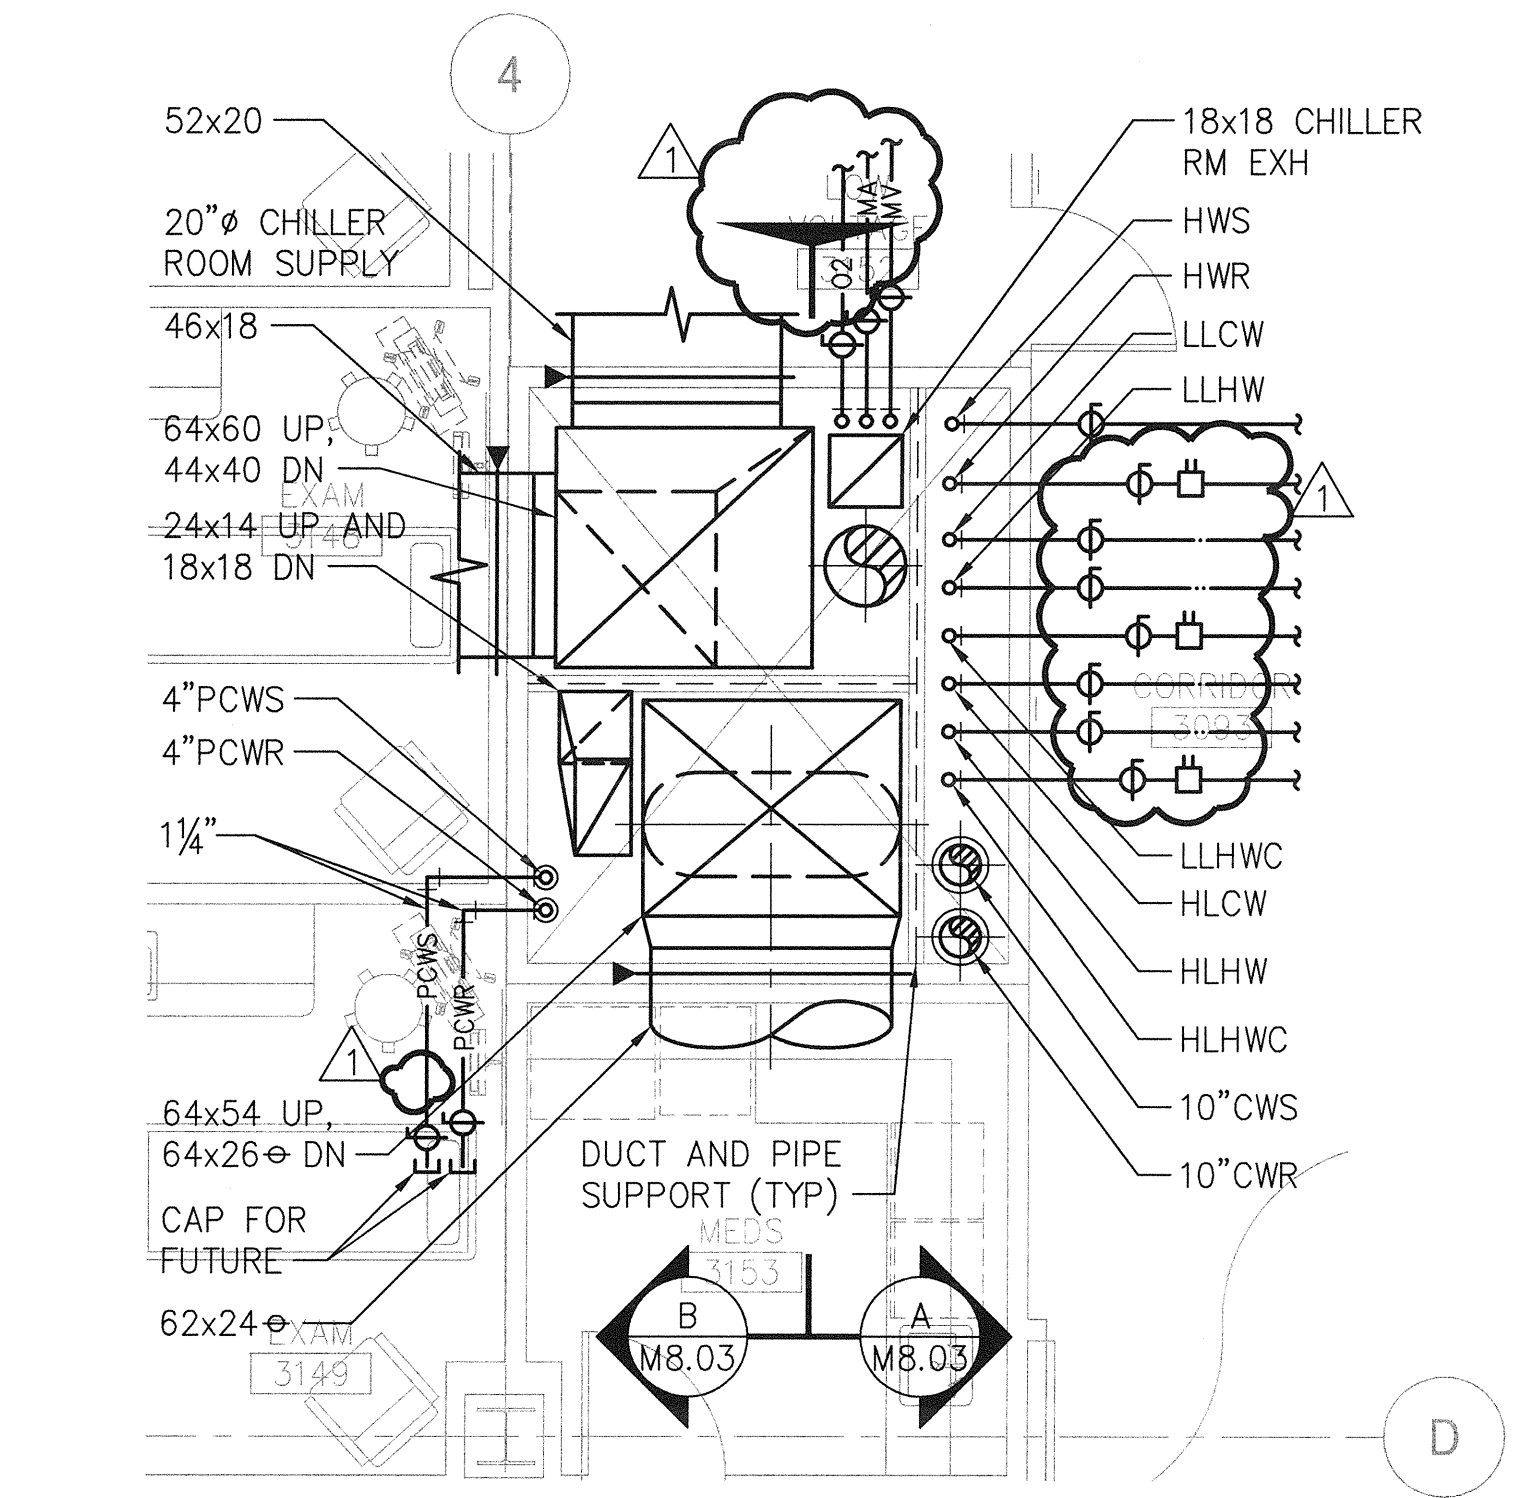


NORTH SHAFT THIRD FLOOR
SCALE: 1/4"=1'-0"

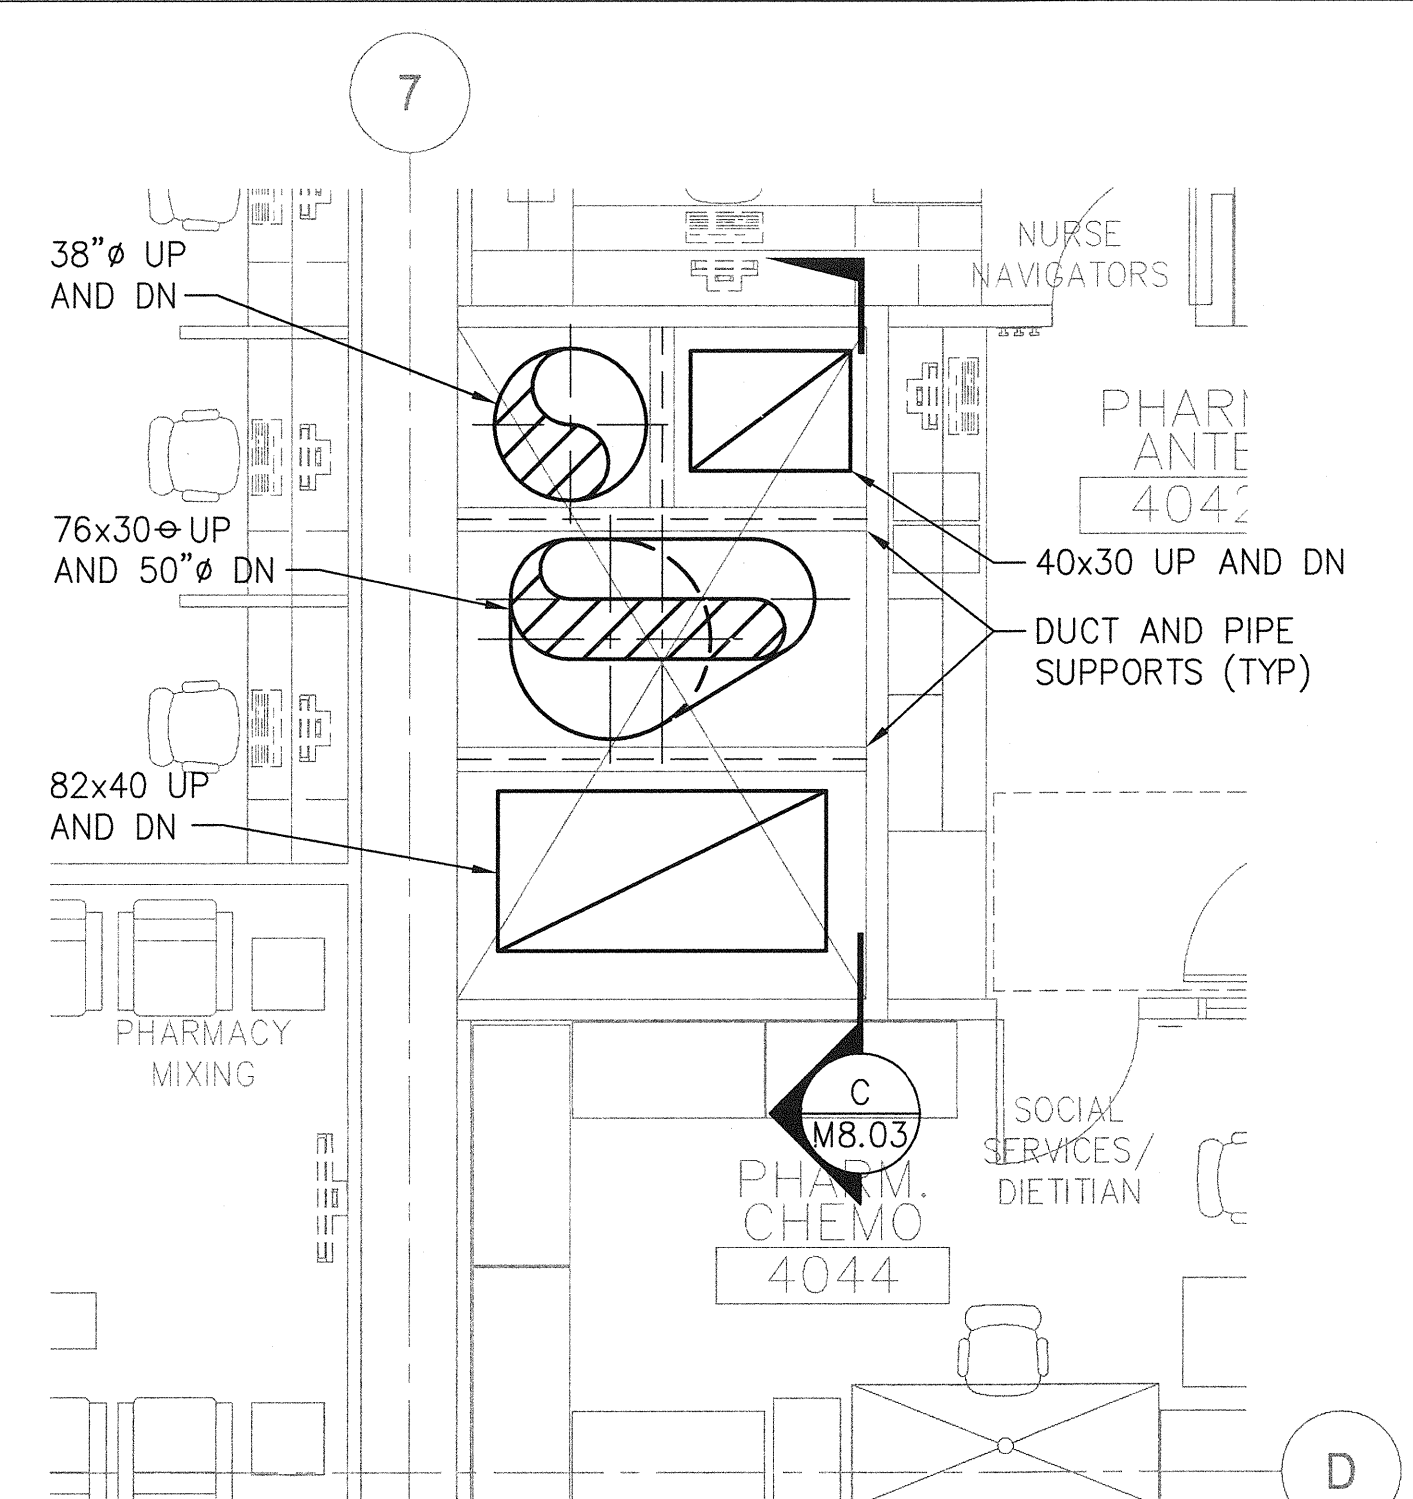

SOUTH SHAFT FOURTH FLOOR
SCALE: 1/4"=1'-0"

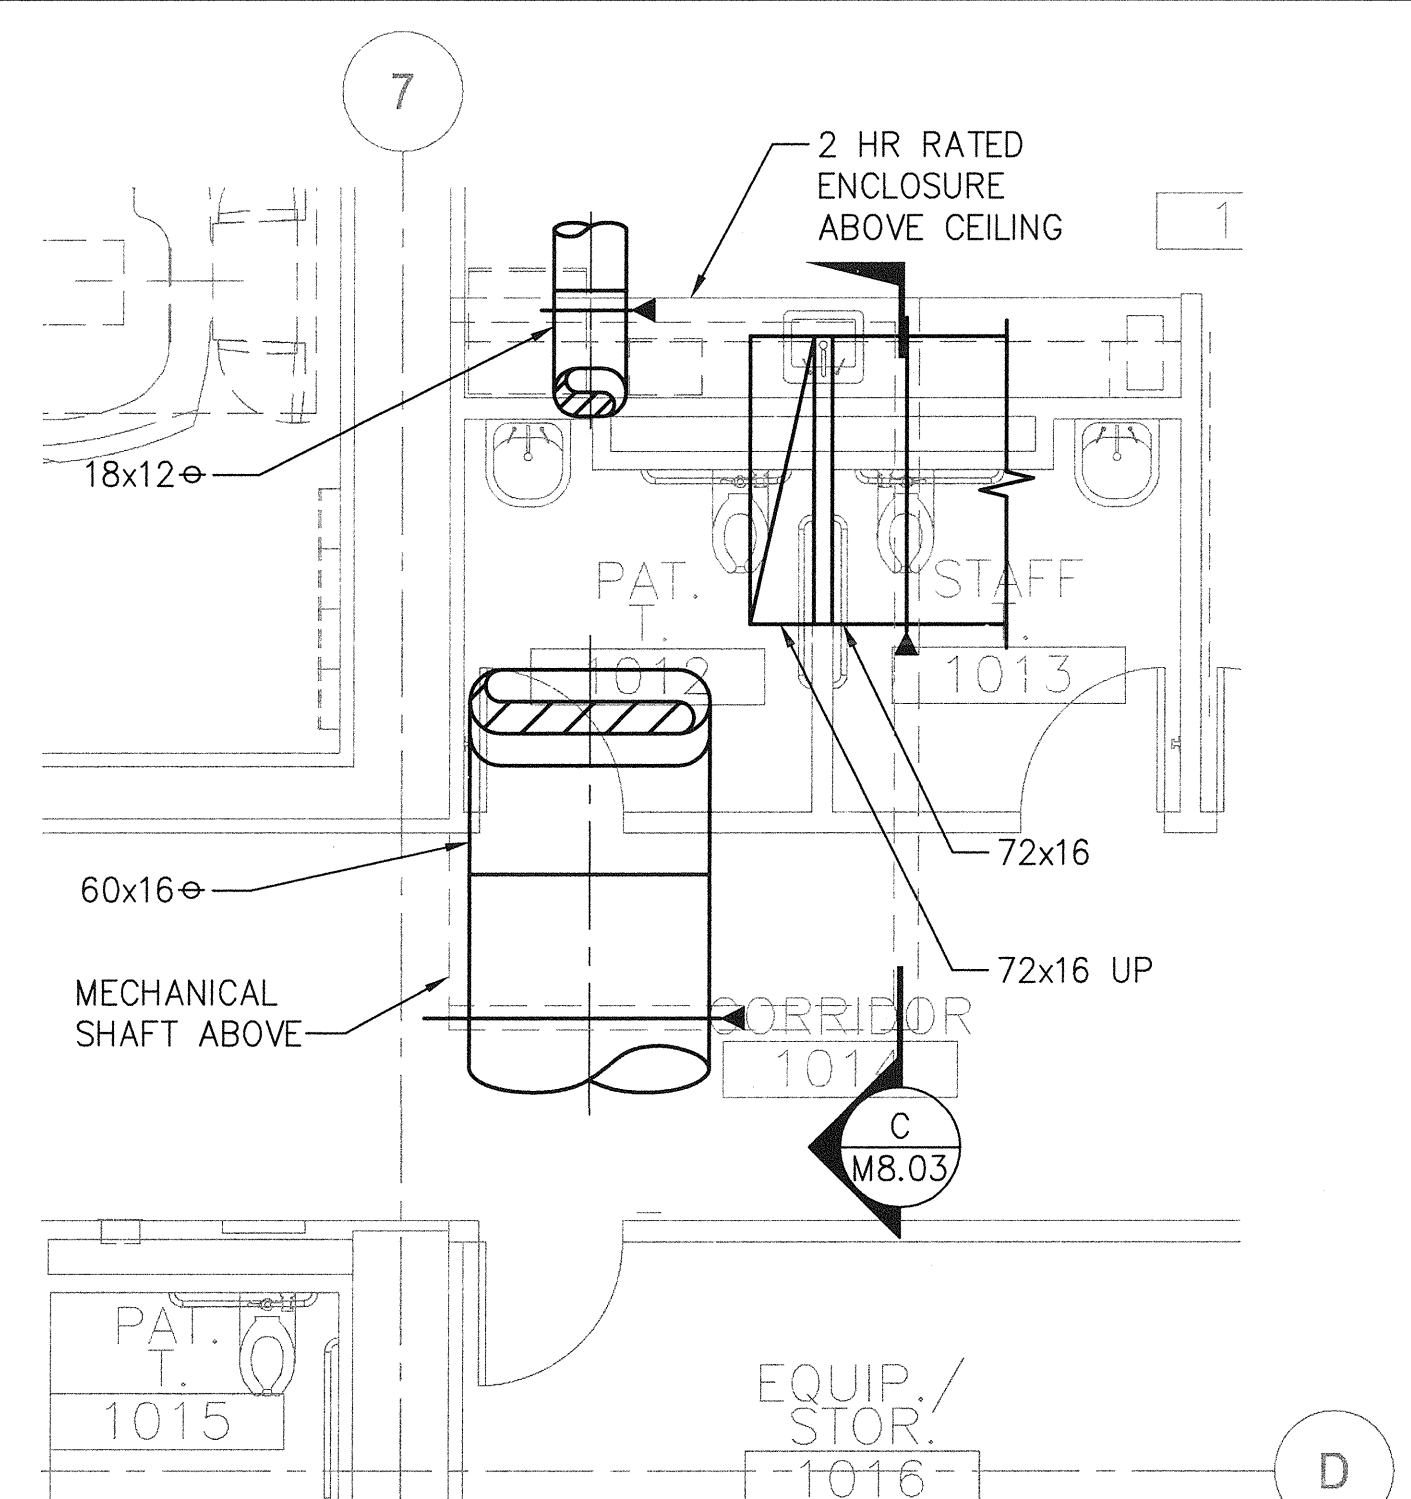

SOUTH SHAFT FIRST FLOOR
SCALE: 1/4"=1'-0"

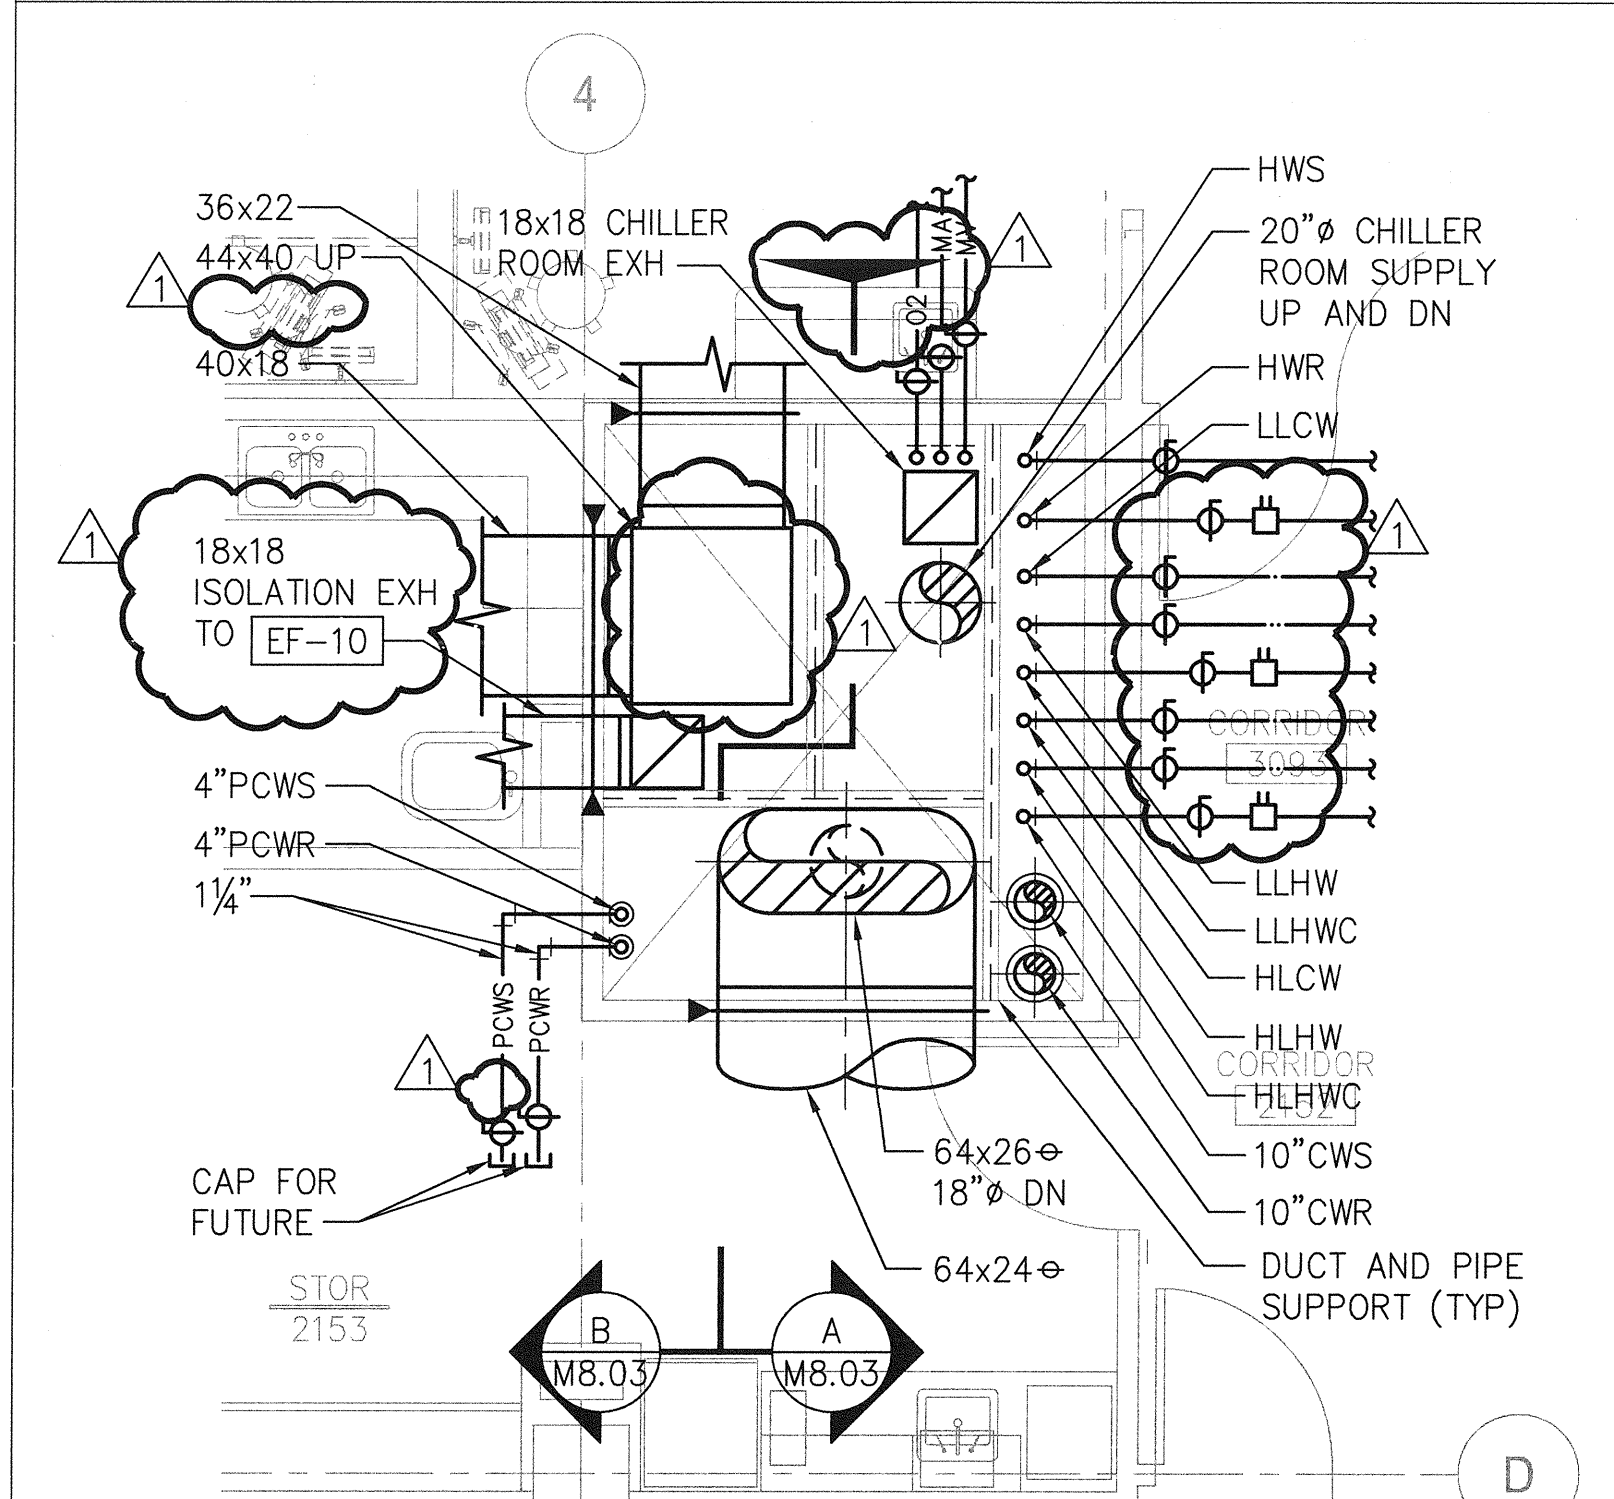

NORTH SHAFT SECOND FLOOR
SCALE: 1/4"=1'-0"