



COLORADO/4TH STREET STATION
R STA 845+51 TO R STA 848+36

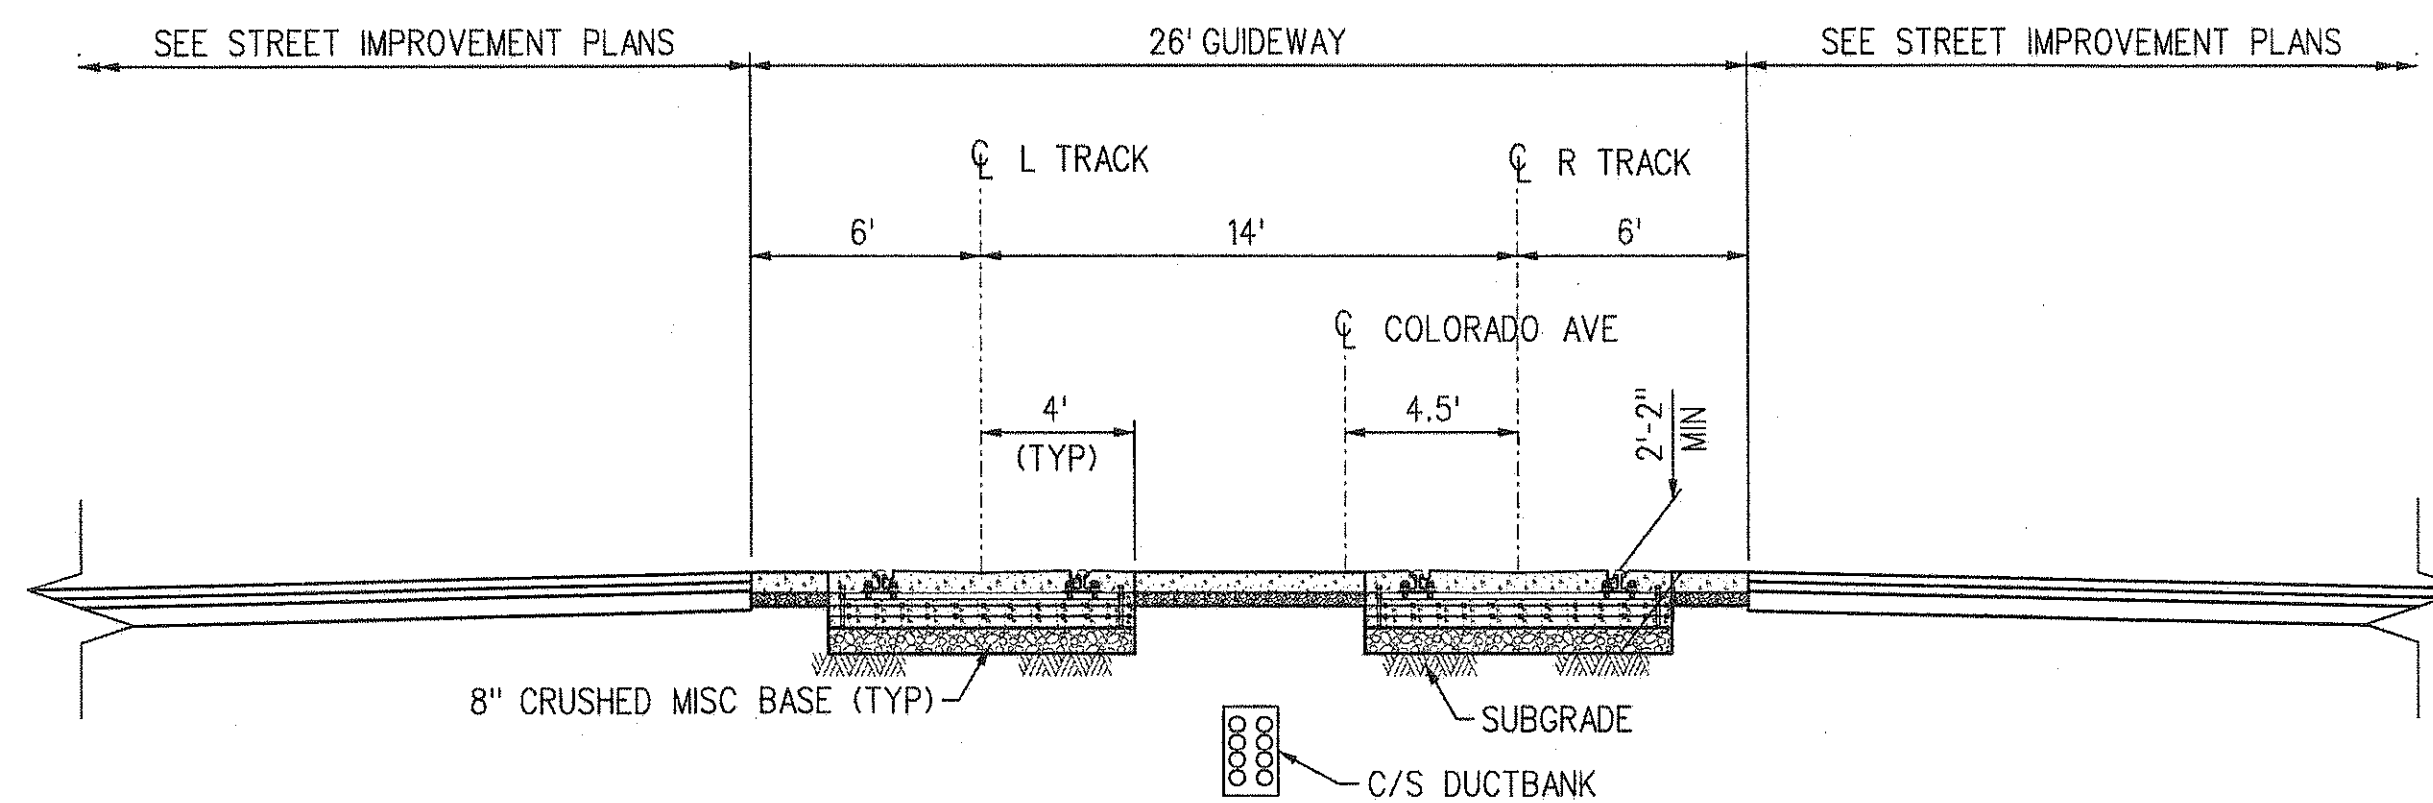


TYPICAL SECTION ALONG COLORADO AVENUE
AT-GRADE CROSSINGS

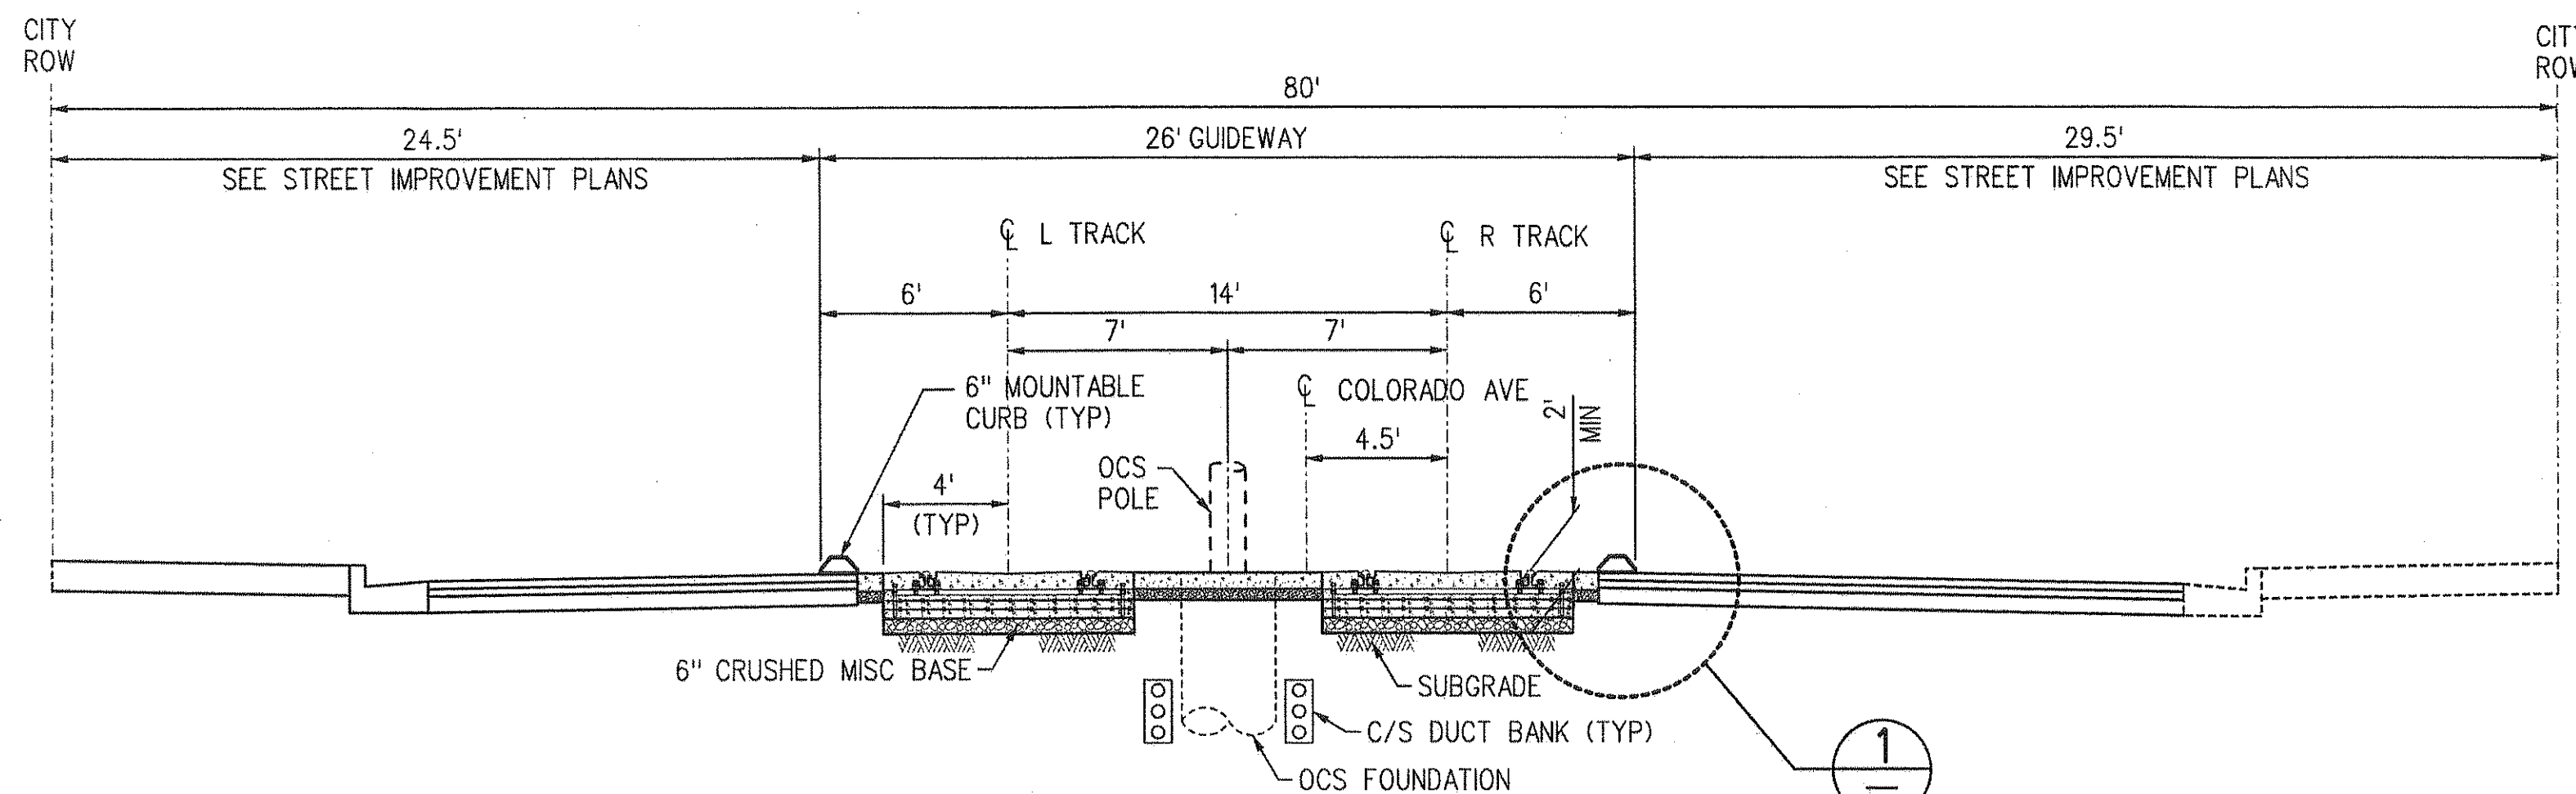

TYPICAL SECTION ALONG COLORADO AVENUE
BETWEEN GRADE CROSSINGS

NOTES:

1. SEE TRACKWORK DRAWINGS FOR TRACK DETAILS
2. SEE CD DRAWINGS FOR EMBEDDED TRACK DRAINAGE DETAILS
3. SEE OC DRAWINGS FOR OCS POLE LOCATION AND DETAILS
4. SEE NX DRAWINGS FOR C/S DUCTBANK LOCATION AND DETAILS
5. SEE ARCHITECTURAL DRAWINGS FOR PASSENGER PLATFORM DETAILS

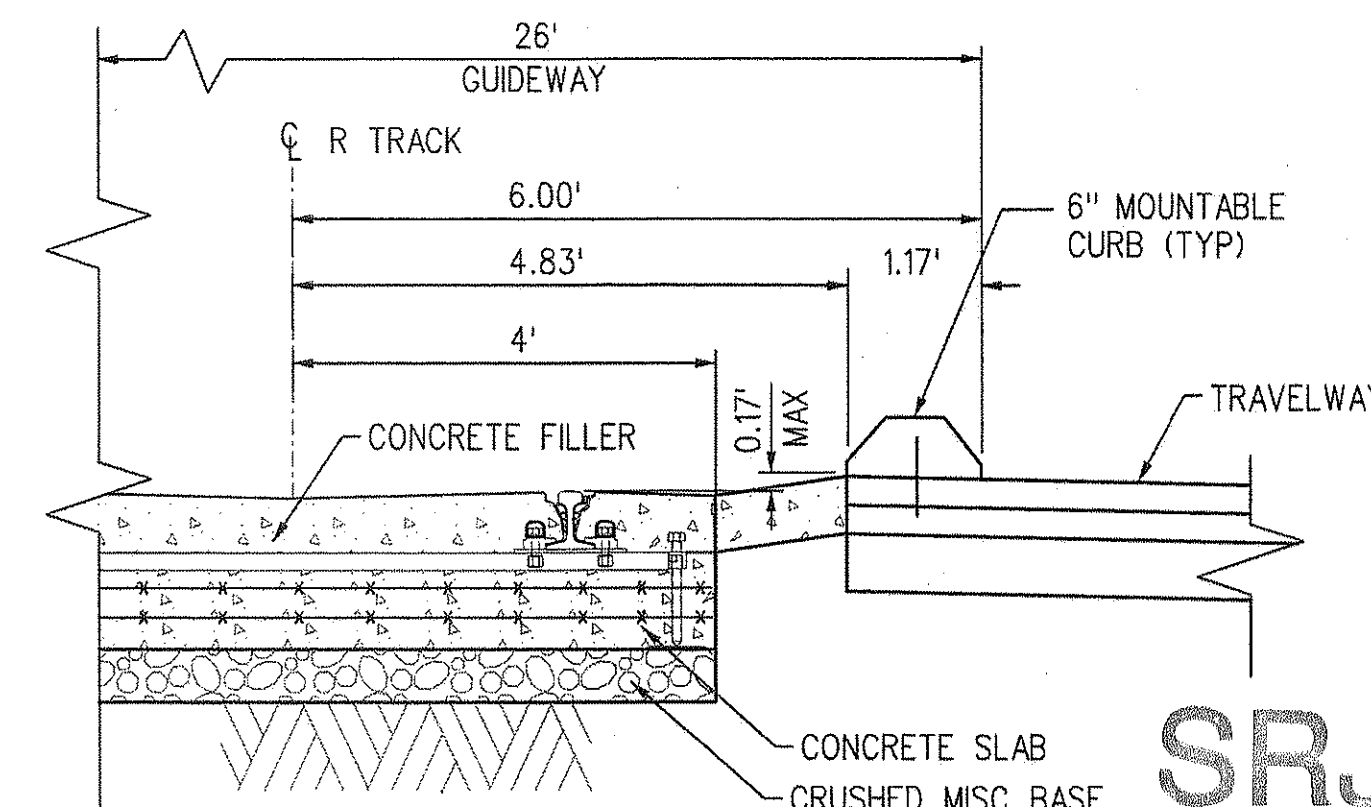



DETAIL
NO SCALE

SRJV
JAN 10 2013
ISSUED FOR CONSTRUCTION

Exposition Construction Authority
Approved for Construction
Drawings - AFC
JAN 8 2013

REV	DATE	BY	APP	REG NO	EXPIRES	SEAL HOLDER	DESCRIPTION
0	12/14/12	KM	JBV	C25755	12/31/13	JOSEPH B. VALENCIA	APPROVED FOR CONSTRUCTION

DESIGNED BY
K. MANTRI
DRAWN BY
K. MANTRI
CHECKED BY
J. VALENCIA
IN CHARGE
J. VALENCIA
DATE
12/14/12

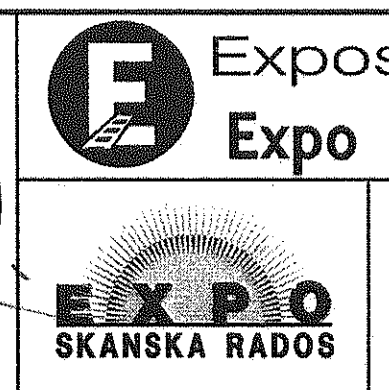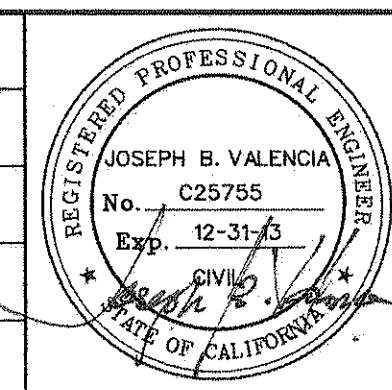

Exposition Metro Line Construction Authority
Expo
444 South Flower Street
Suite 2200
Los Angeles, CA 90071
TEL (213) 443-7463
FAX (213) 362-9481
PARSONS BRINCKERHOFF

EXPOSITION LRT PROJECT- PHASE 2
TRACK ALIGNMENT
SEGMENT 3
GUIDEWAY TYPICAL SECTIONS

CONTRACT NO XP8902-002	REV 0
DRAWING NO TX-3-001	
SCALE HOR: 1"=5' VERT: 1"=5'	
SHEET NO	