


SANFORD CONSORTIUM FOR REGENERATIVE MEDICINE

2880 TORREY PINES SCENIC DR.
LA JOLLA, CALIFORNIA, 92037

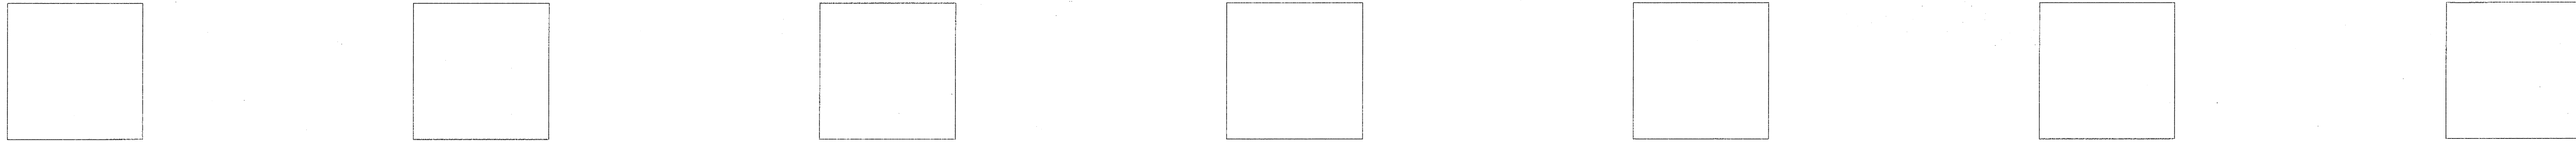

CD-3 & CD-4 ARCHITECTURALS

APRIL 15, 2010

OWNER:
SANFORD CONSORTIUM FOR
REGENERATIVE MEDICINE
965 WINDFLOWER WAY
SAN DIEGO, CA 92106
PHONE: 619.225.1249

DEVELOPER:
LANKFORD & ASSOCIATES, INC.
655 WEST BROADWAY
SUITE 1450
SAN DIEGO, CA 92101
PHONE: 619.702.5655
FAX: 619.702.1655

DEVELOPER:
PHELPS DEVELOPMENT, LLC
420 SIXTH AVENUE
GREELEY, CO 80632
PHONE: 970.346.7200
FAX: 970.396.3762

GENERAL CONTRACTOR:
HENSEL PHELPS CONSTRUCTION CO.
2880 TORREY PINES SCENIC DR.
LA JOLLA, CA 92037
PHONE: 858.678.0171
FAX:

ARCHITECT:
FENTRESS ARCHITECTS, LTD.
421 BROADWAY
DENVER, CO 80203
PHONE: 303.722.5000
FAX: 303.722.5080

ARCHITECT:
DAVIS DAVIS ARCHITECTS
3601 FIFTH AVENUE
SAN DIEGO, CA 92103
PHONE: 619.296.1533
FAX: 619.296.8128

STRUCTURAL:
HOPE ENGINEERING
1301 THIRD AVENUE
SUITE 300
SAN DIEGO, CA 92101
PHONE: 679.232.4673
FAX: 679.235.4675

CIVIL:
PROJECT DESIGN CONSULTANTS
701-B STREET
SUITE 800
SAN DIEGO, CA 92101
PHONE: 619.881.3462
FAX: 619.234.0349

MECHANICAL/ELECTRICAL/PLUMBING:
X-NTH
5670 OBERLIN DRIVE
SAN DIEGO, CA 92121
PHONE: 858.597.0555
FAX: 858.597.0565

LAB PROGRAMMER:
JACOB'S CONSULTANCY-GPR
420 STEVEN AVENUE
SUITE 150
SOLANA BEACH, CA 92075
PHONE: 858.793.0969
FAX: 858.793.0899

LANDSCAPE ARCHITECT:
CIVITAS, INC.
1200 BANNOCK STREET
DENVER, CO 80204
PHONE: 303.571.0053
FAX: 714.668.4215

GEOTECH. ENGINEER:
GEOCON, INC.
6960 FLANDERS DRIVE
SAN DIEGO, CA 92121
PHONE: 858.558.6900
FAX: 858.588.6159

SUSTAINABILITY CONSULTANT:
KEMA
3603 B 5TH AVENUE
SAN DIEGO, CA 92103
PHONE: 619.688.0964
FAX: 714.630.8989

ACOUSTICS/AV:
VENEKLASEN ASSOCIATES
1711 16TH STREET
SANTA MONICA, CA 92128
PHONE: 310.450.1733
FAX: 310.396.3424

CODE CONSULTANT:
SCHIRMER ENGINEERING
11770 BERNADO PLAZA COURT
SUITE 116
SAN DIEGO, CA 92128
PHONE: 858.679.5845
FAX: 858.673.5849

SPECIFICATION CONSULTANT:
SPECIFICATIONS BY DESIGN
1410 GRANT ST.
SUITE B203
DENVER, CO 80203
PHONE: 303.320.9385
FAX: 303.320.9387

WINDOW WASHING CONSULTANT:
OLYMPIQUE: FACADE ACCESS
CONSULTING
26232 ENTERPRISE COURT
LAKE FOREST, CA 92630
PHONE: 949.455.0796
FAX: 949.455.0798

U.C.S.D.	
<input checked="" type="checkbox"/> PRELIMINARY DRAWINGS	<input type="checkbox"/>
<input checked="" type="checkbox"/> PROGRESS DRAWINGS	<input type="checkbox"/>
<input checked="" type="checkbox"/> REVIEW DRAWINGS	<input type="checkbox"/>
<input checked="" type="checkbox"/> CONSTRUCTION DRAWINGS	<input type="checkbox"/>
DATE: APR 15 2010	APPROVED: [Signature]