


C:\Mantri\CADD & IT\PLC\expo2-tc-3-001.plg 8:13:40 AM 12/11/2012

mantri

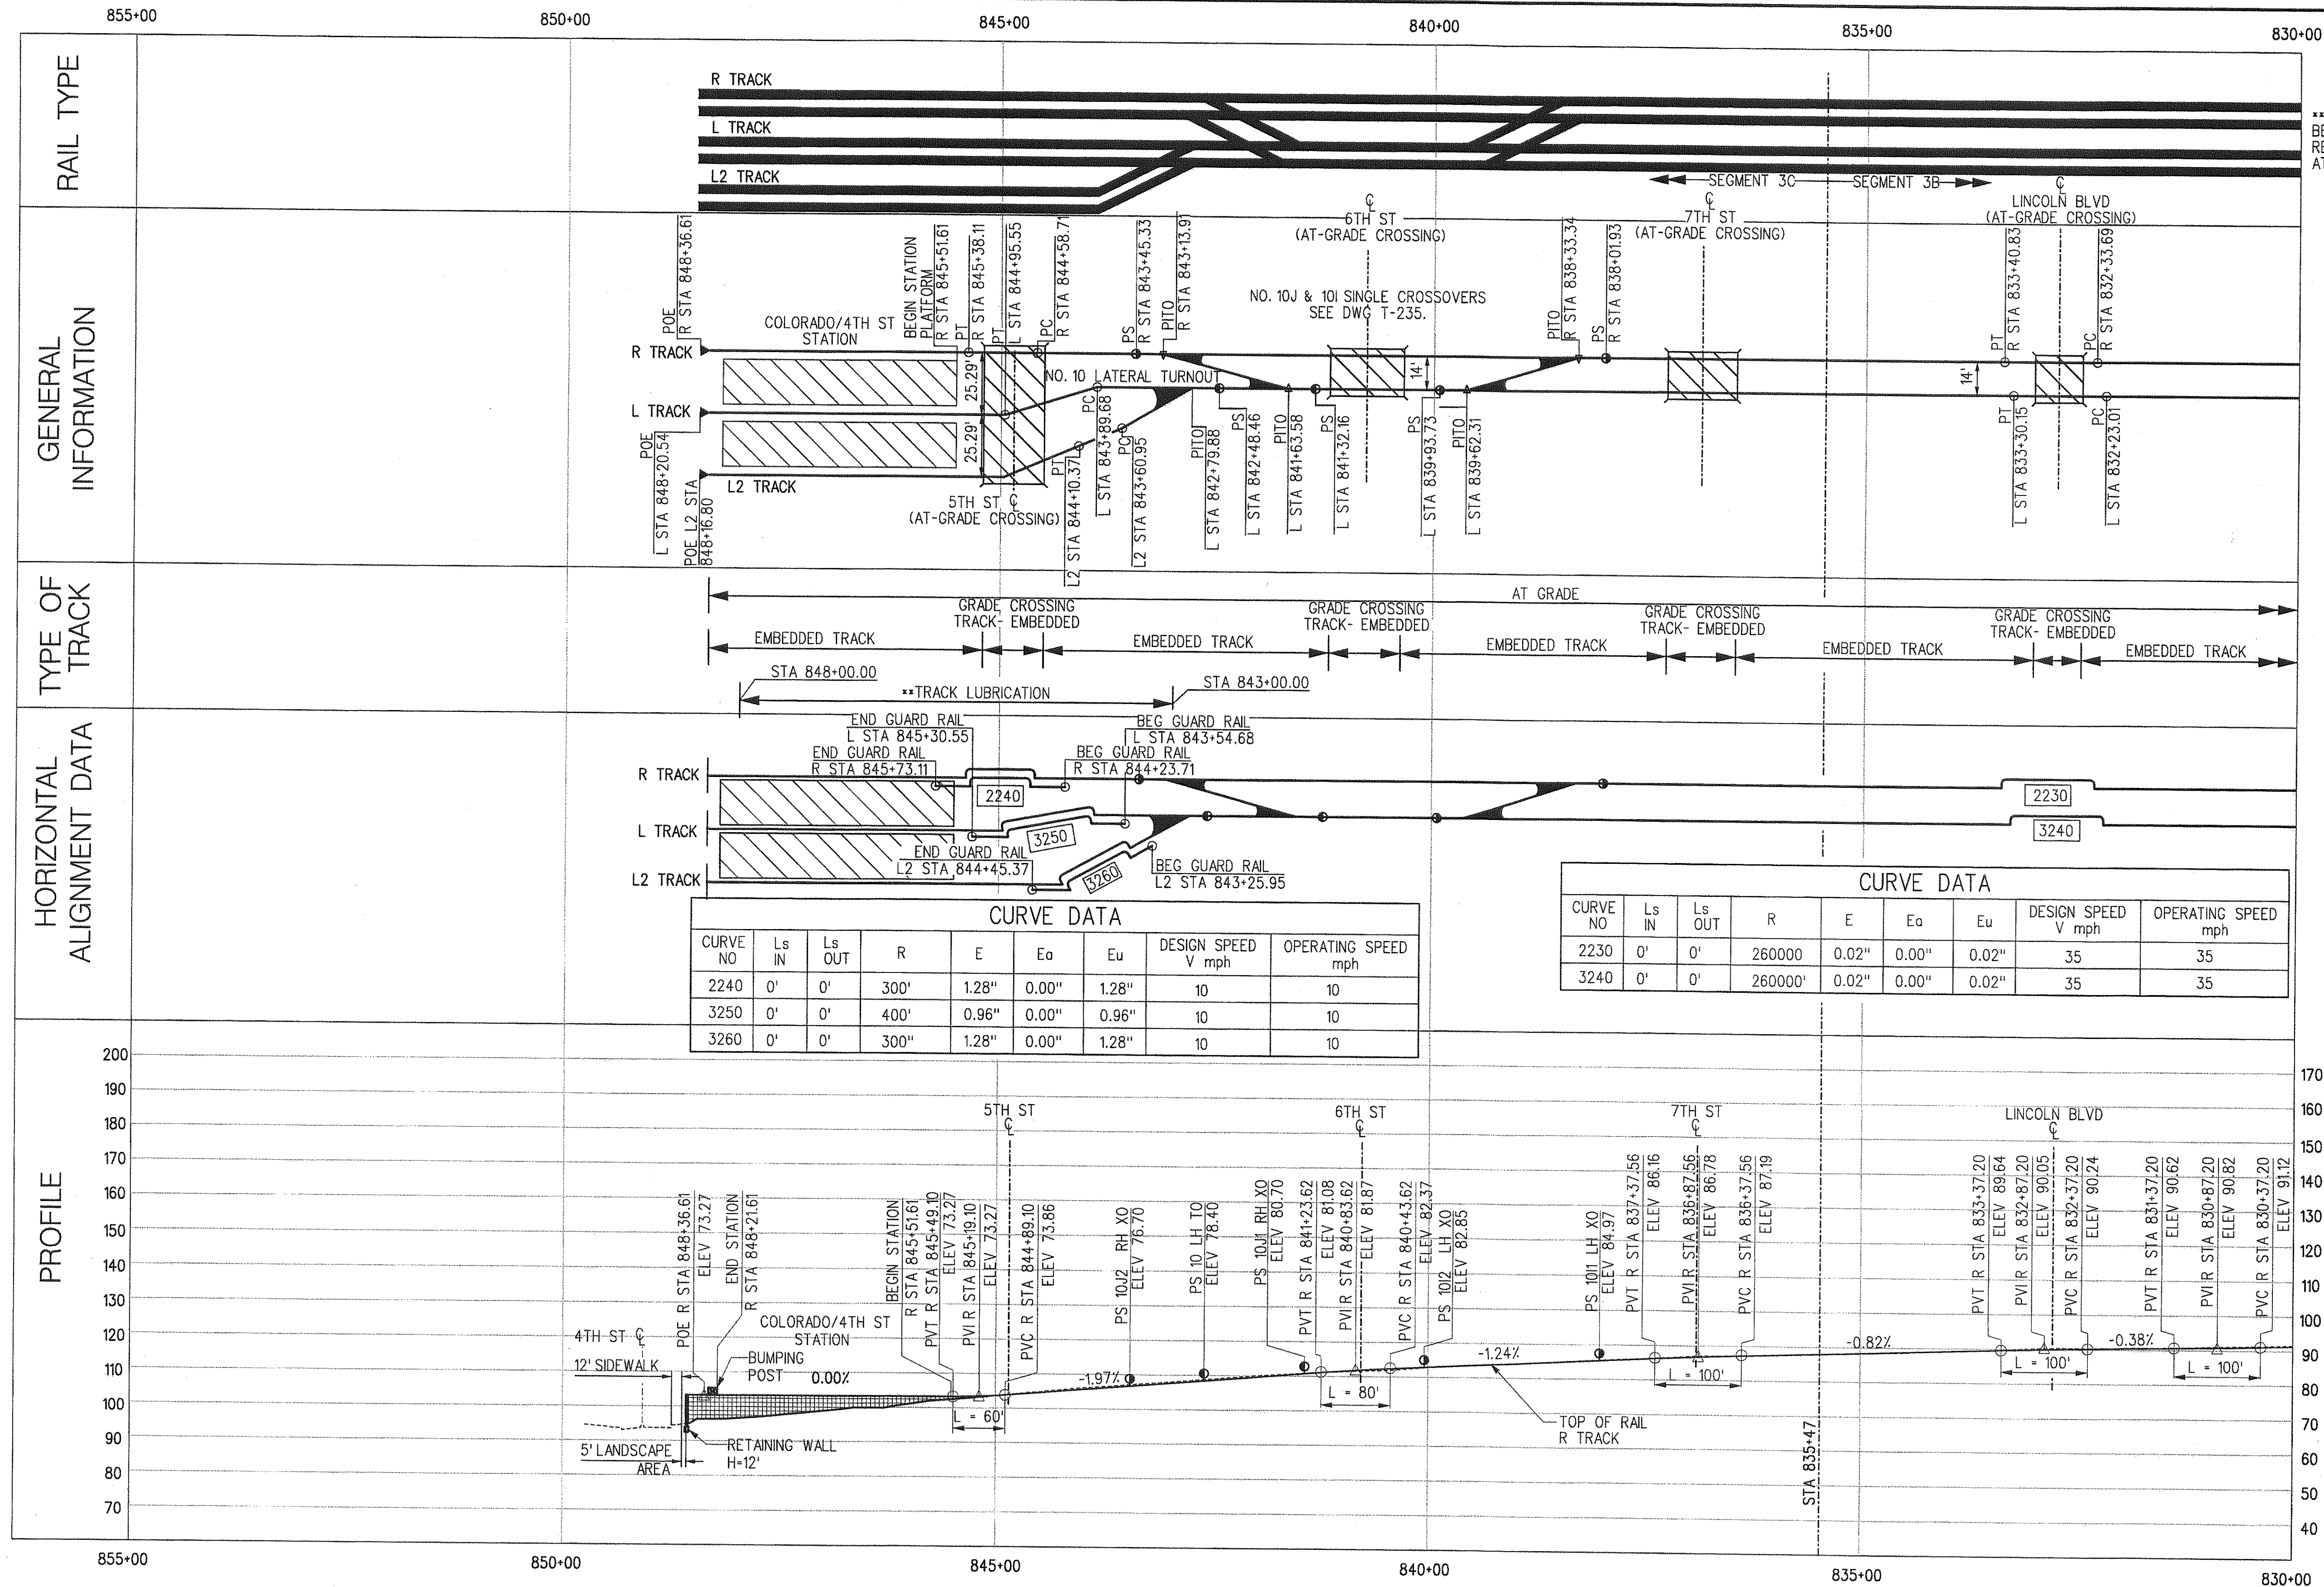

\*\*TRACK LUBRICATIONS SHOULD BE INSTALLED IF NECESSARY TO REDUCE/ELIMINATE WHEEL SQUEAL AT A FUTURE TIME.

SRJV

JAN 10 2013


ISSUED FOR CONSTRUCTION

Exposition Construction Authority  
Approved for Construction  
Drawings - APC

JAN 8 2013

REV	DATE	BY	APP	REG NO	EXPIRES	SEAL HOLDER	DESCRIPTION
0	12/14/12	AG	JBV	C25755	12/31/13	JOSEPH B. VALENCIA	APPROVED FOR CONSTRUCTION

DESIGNED BY  
A. GONZALEZ  
DRAWN BY  
A. GONZALEZ  
CHECKED BY  
L. MANITI  
IN CHARGE  
J. VALENCIA  
DATE  
12/14/12

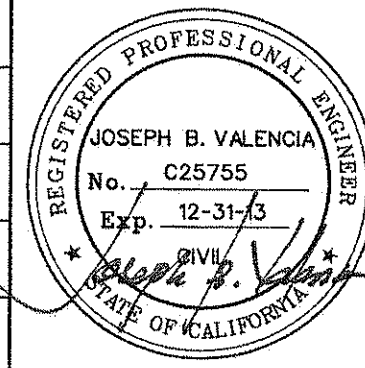

444 South Flower Street  
Suite 2200  
Los Angeles, CA 90071  
TEL (213) 443-7463  
FAX (213) 362-9481

PARSONS  
BRINCKERHOFF

EXPOSITION LRT PROJECT- PHASE 2  
TRACKWORK  
SEGMENT 3  
TRACK CHARTS  
STA 830+00 TO STA 855+00

CONTRACT NO  
XP8902-002  
DRAWING NO  
TC-3-001  
SCALE  
HOR: 1"=100'  
VERT: 1"=25'  
SHEET NO  
0