


FKP Architects

ARCHITECT OF RECORD  
Paul C. Gioriod

NOT FOR CONSTRUCTION




REVISIONS

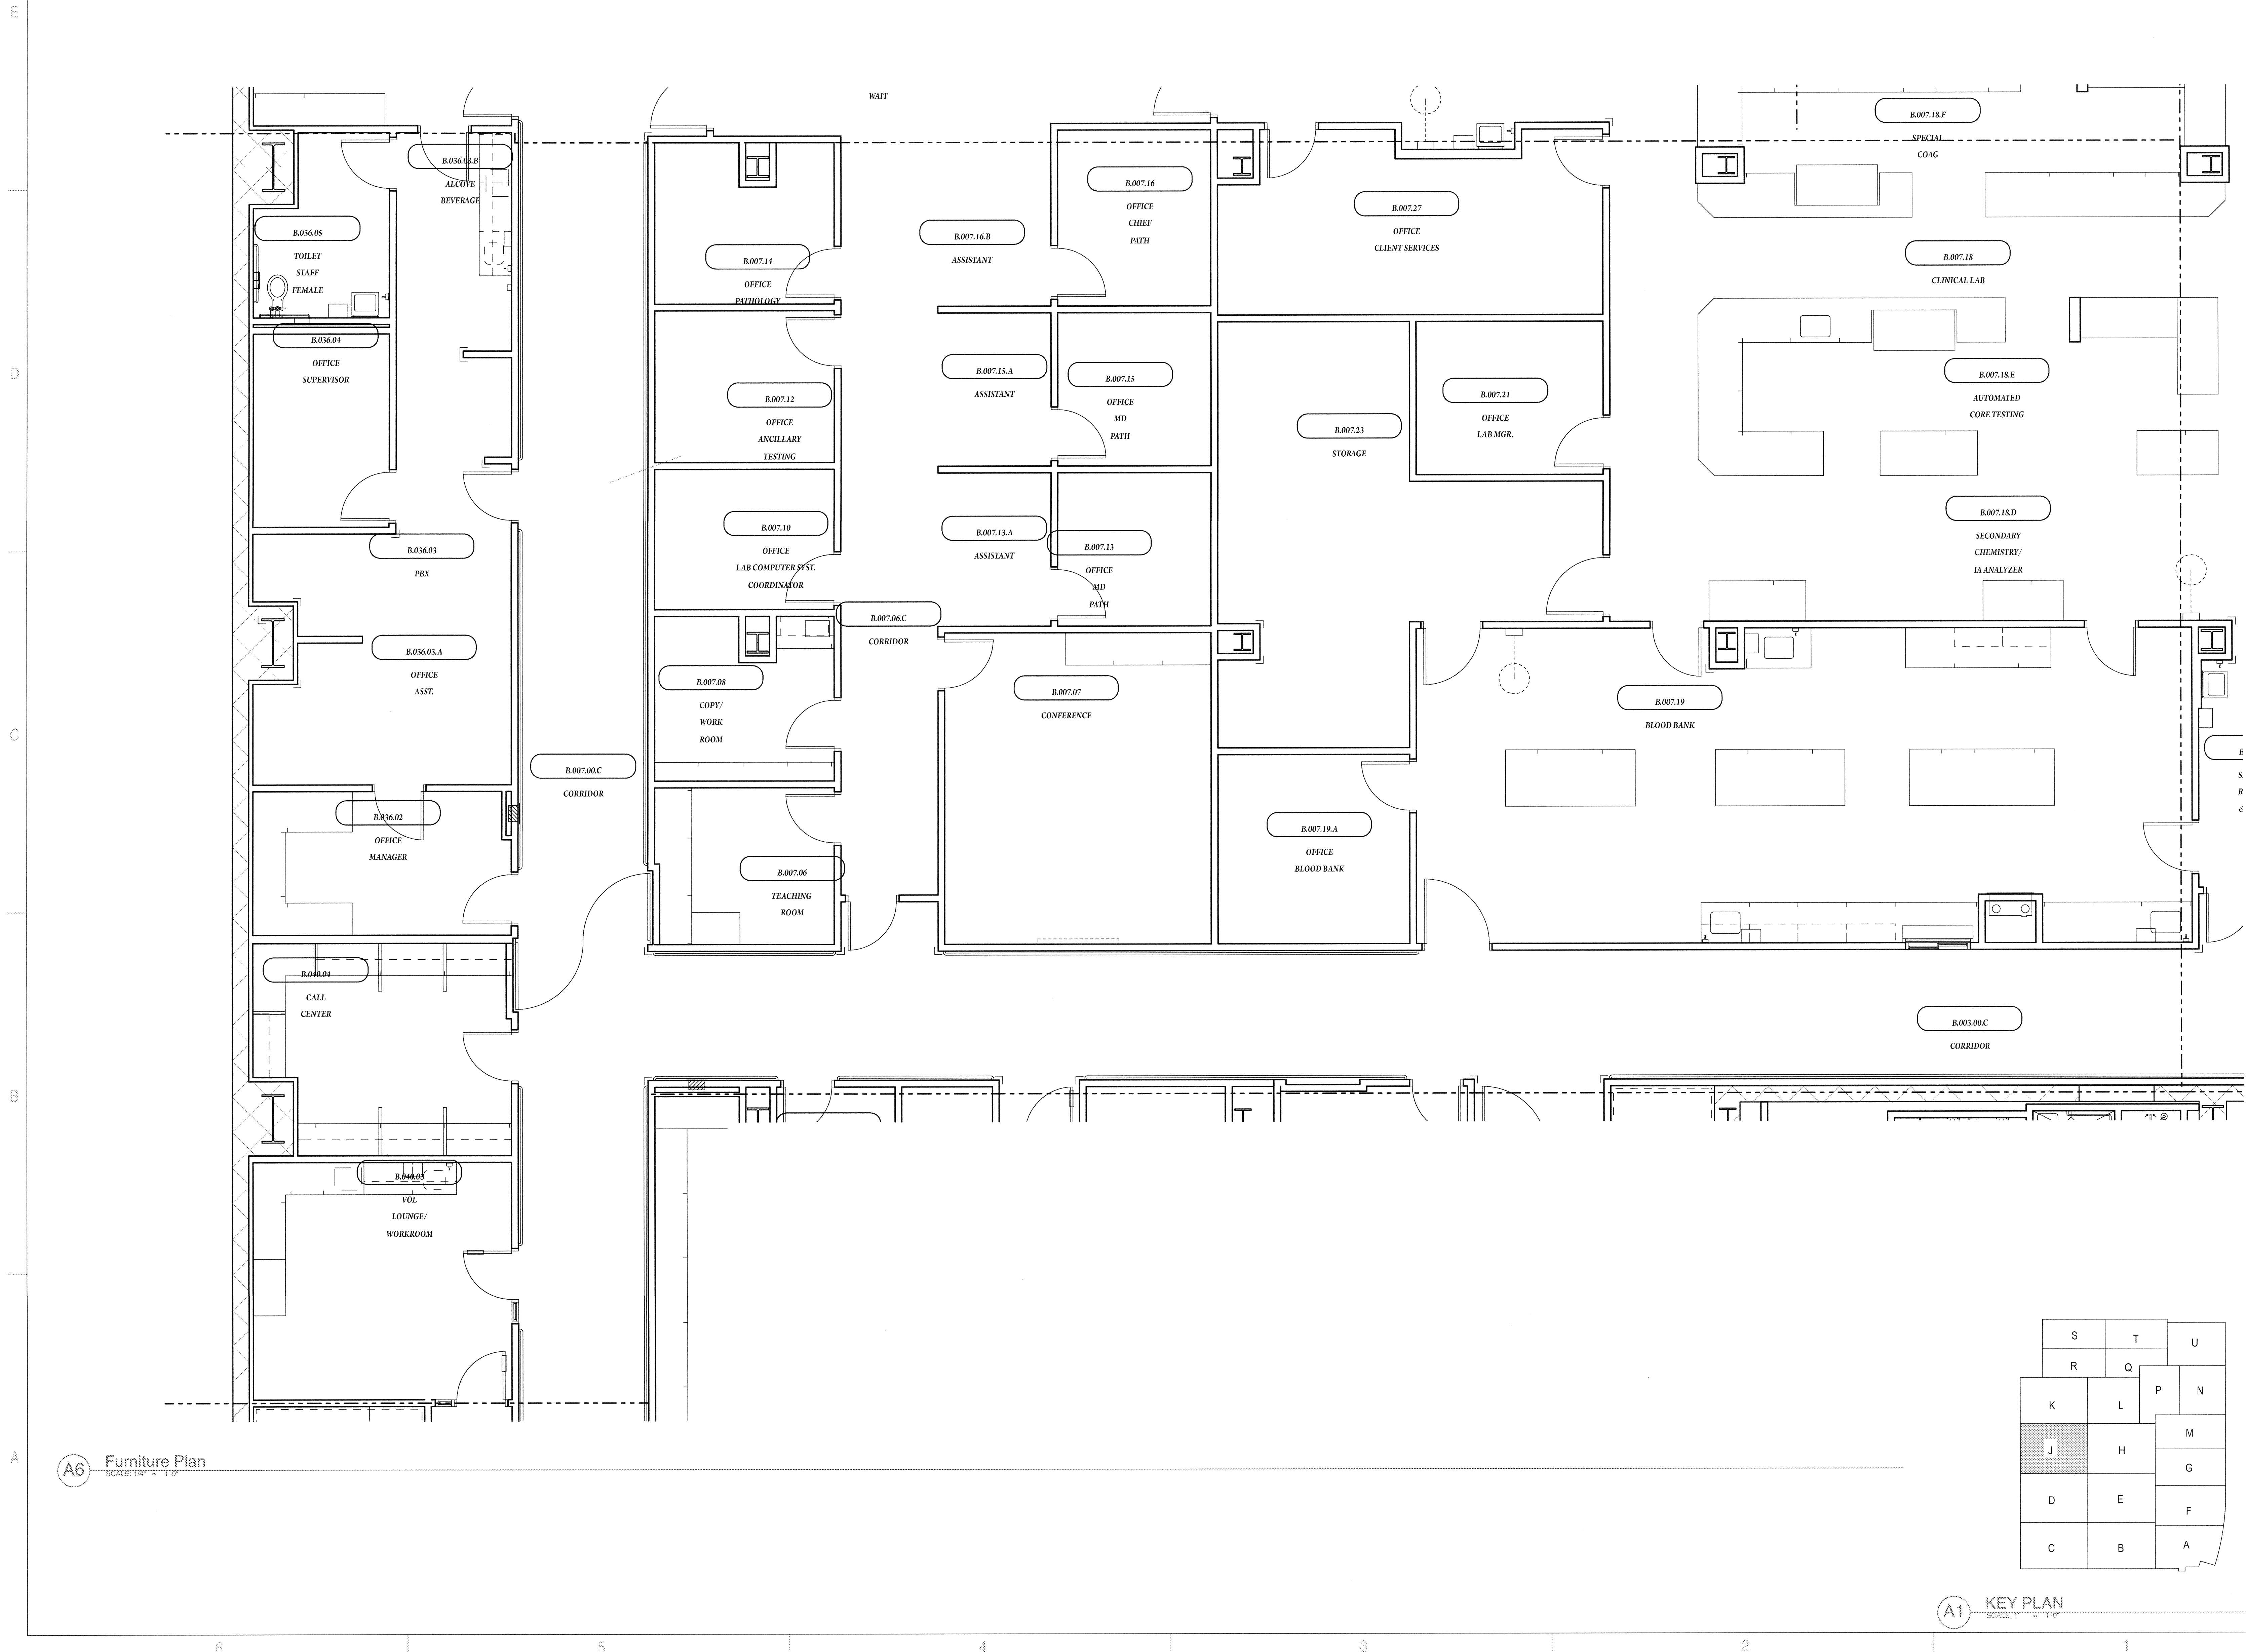

A6 Furniture Plan  
SCALE: 1/8" = 1'-0"

A1 KEY PLAN  
SCALE: 1" = 1'-0"

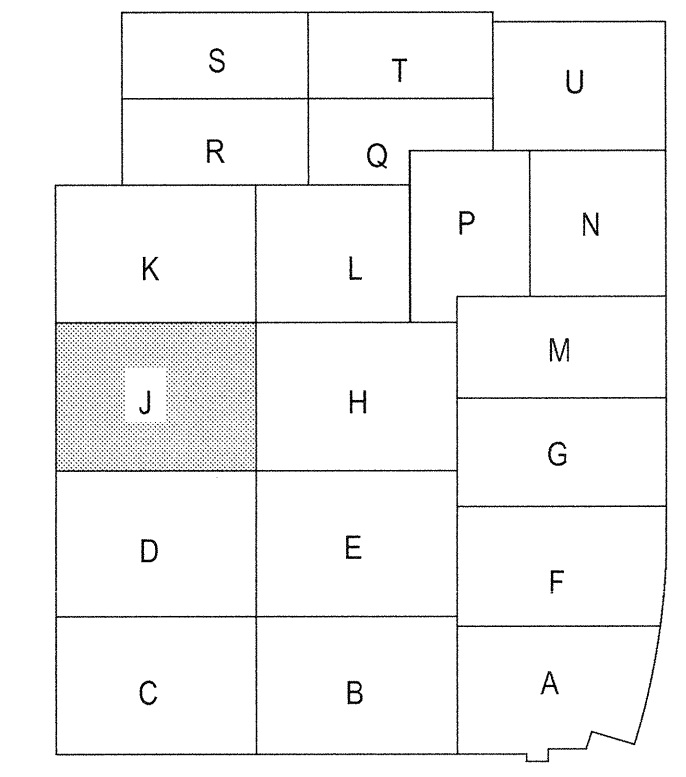

PROJECT NAME  
**CHILDREN'S  
HOSPITAL OF  
ORANGE COUNTY**  
455 S. Main St.  
Orange, CA 92668-3874

TOWER II



PROJECT NUMBER

12011.00  
Increment # 7

OSHPD - PROJECT NUMBER

IL 072072-30

ISSUE

OSHPD Permit

DATE

01/27/2010

SCALE

As Noted

DRAWING TITLE

Furniture Plan Lower  
Level

DRAWING NUMBER

IA9.0J