


FKP Architects

ARCHITECT OF RECORD
Paul C. Gioriod

NOT FOR CONSTRUCTION



REVISIONS

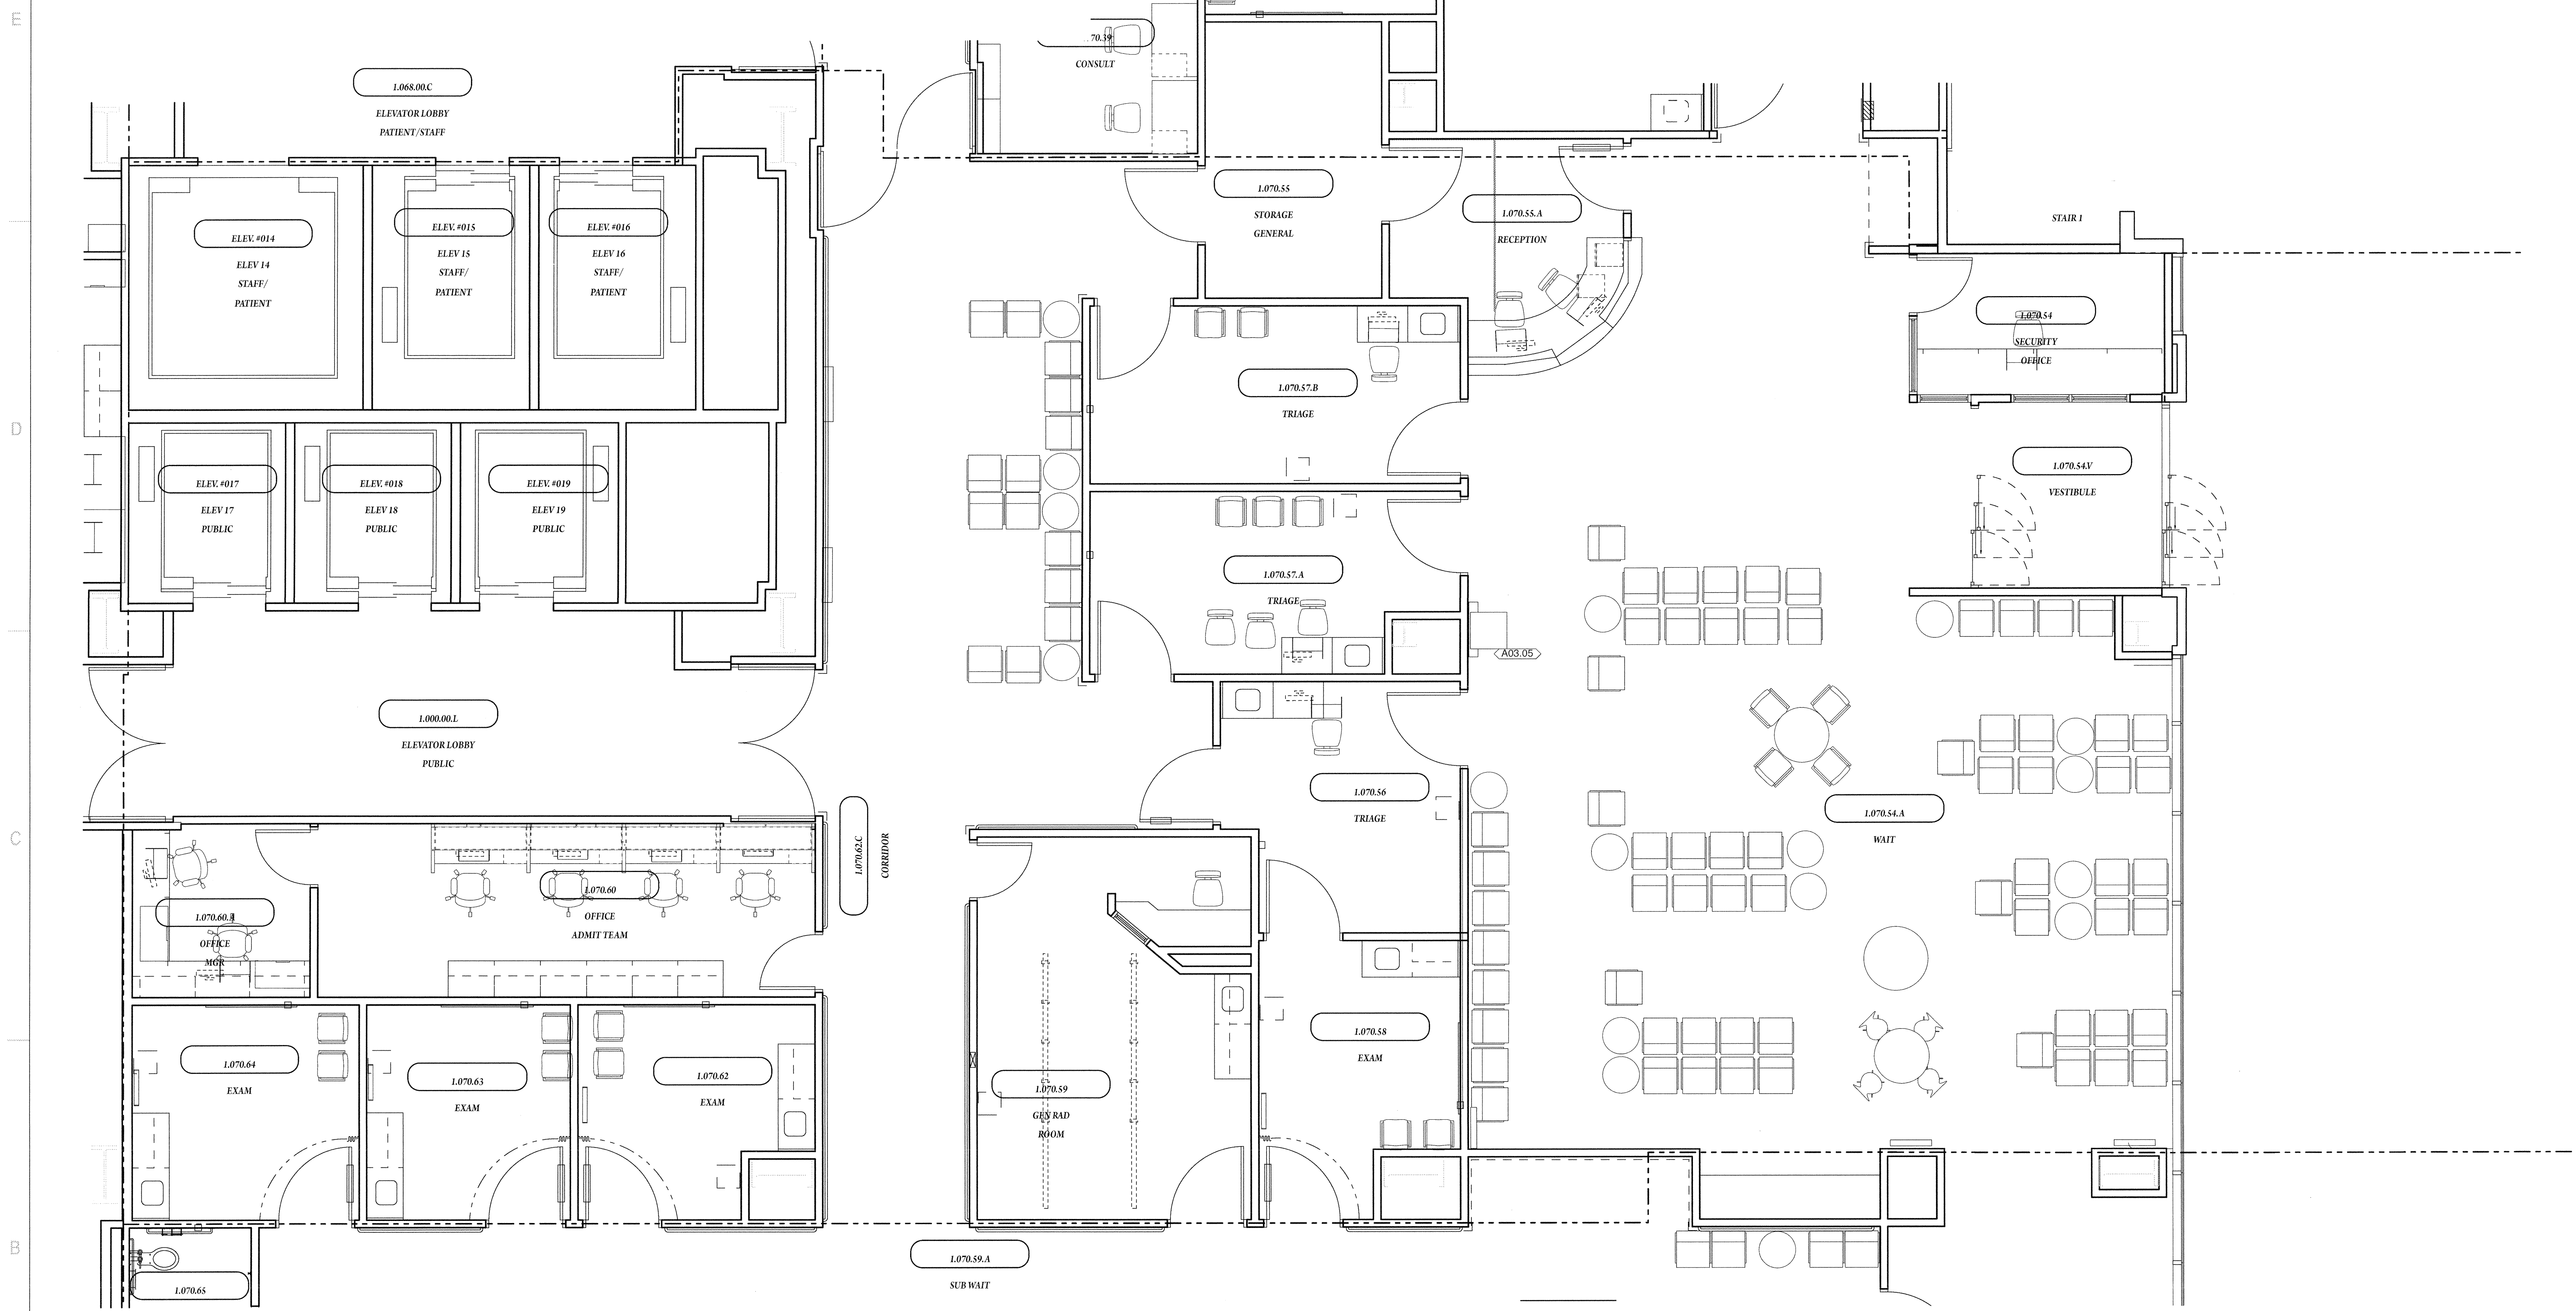


B6 Furniture Plan
SCALE: 1/4" = 1'-0"

PROJECT NAME
**CHILDREN'S
HOSPITAL OF
ORANGE COUNTY**
455 S. Main St.
Orange, CA 92668-3874



TOWER II
PROJECT NUMBER
12011.00
Increment # 7
OSHPD - PROJECT NUMBER
IL 072072-30
ISSUE
OSHPD Permit
DATE
01/27/2010
SCALE
As Noted
DRAWING TITLE
Furniture Plan Level 1

DRAWING NUMBER
IA9.1G

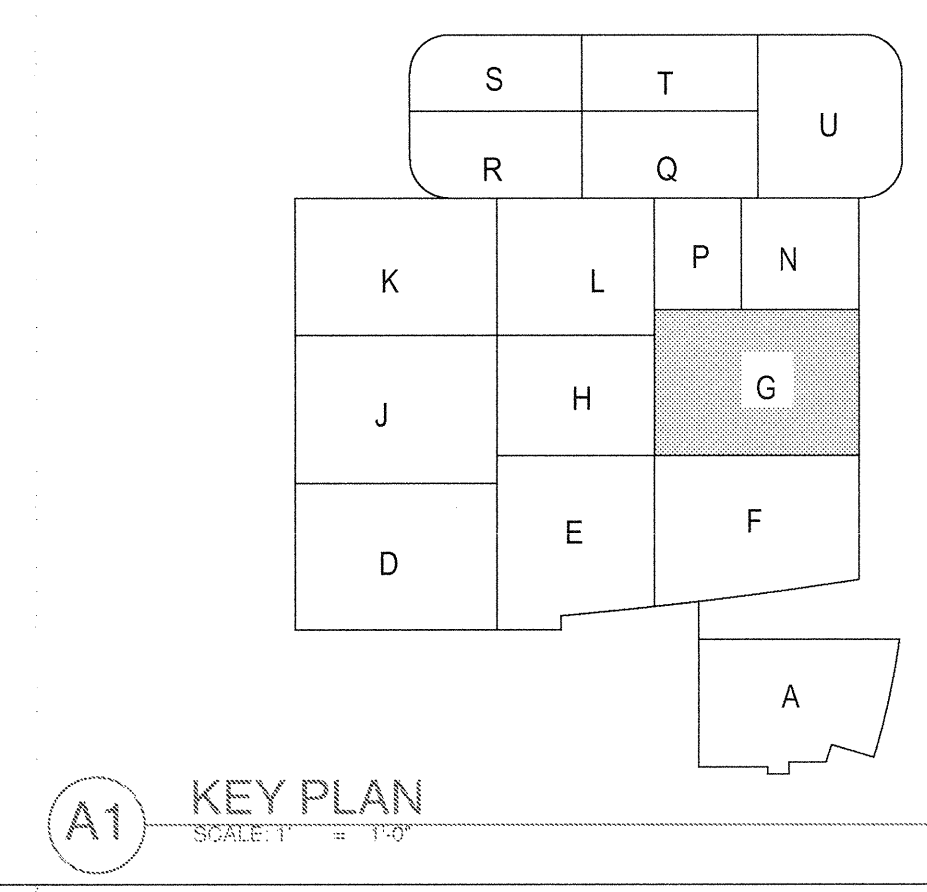

A1 KEY PLAN
SCALE: 1" = 100'