


FKP Architects

ARCHITECT OF RECORD
Paul C. Gloriod


NOT FOR CONSTRUCTION



REVISIONS

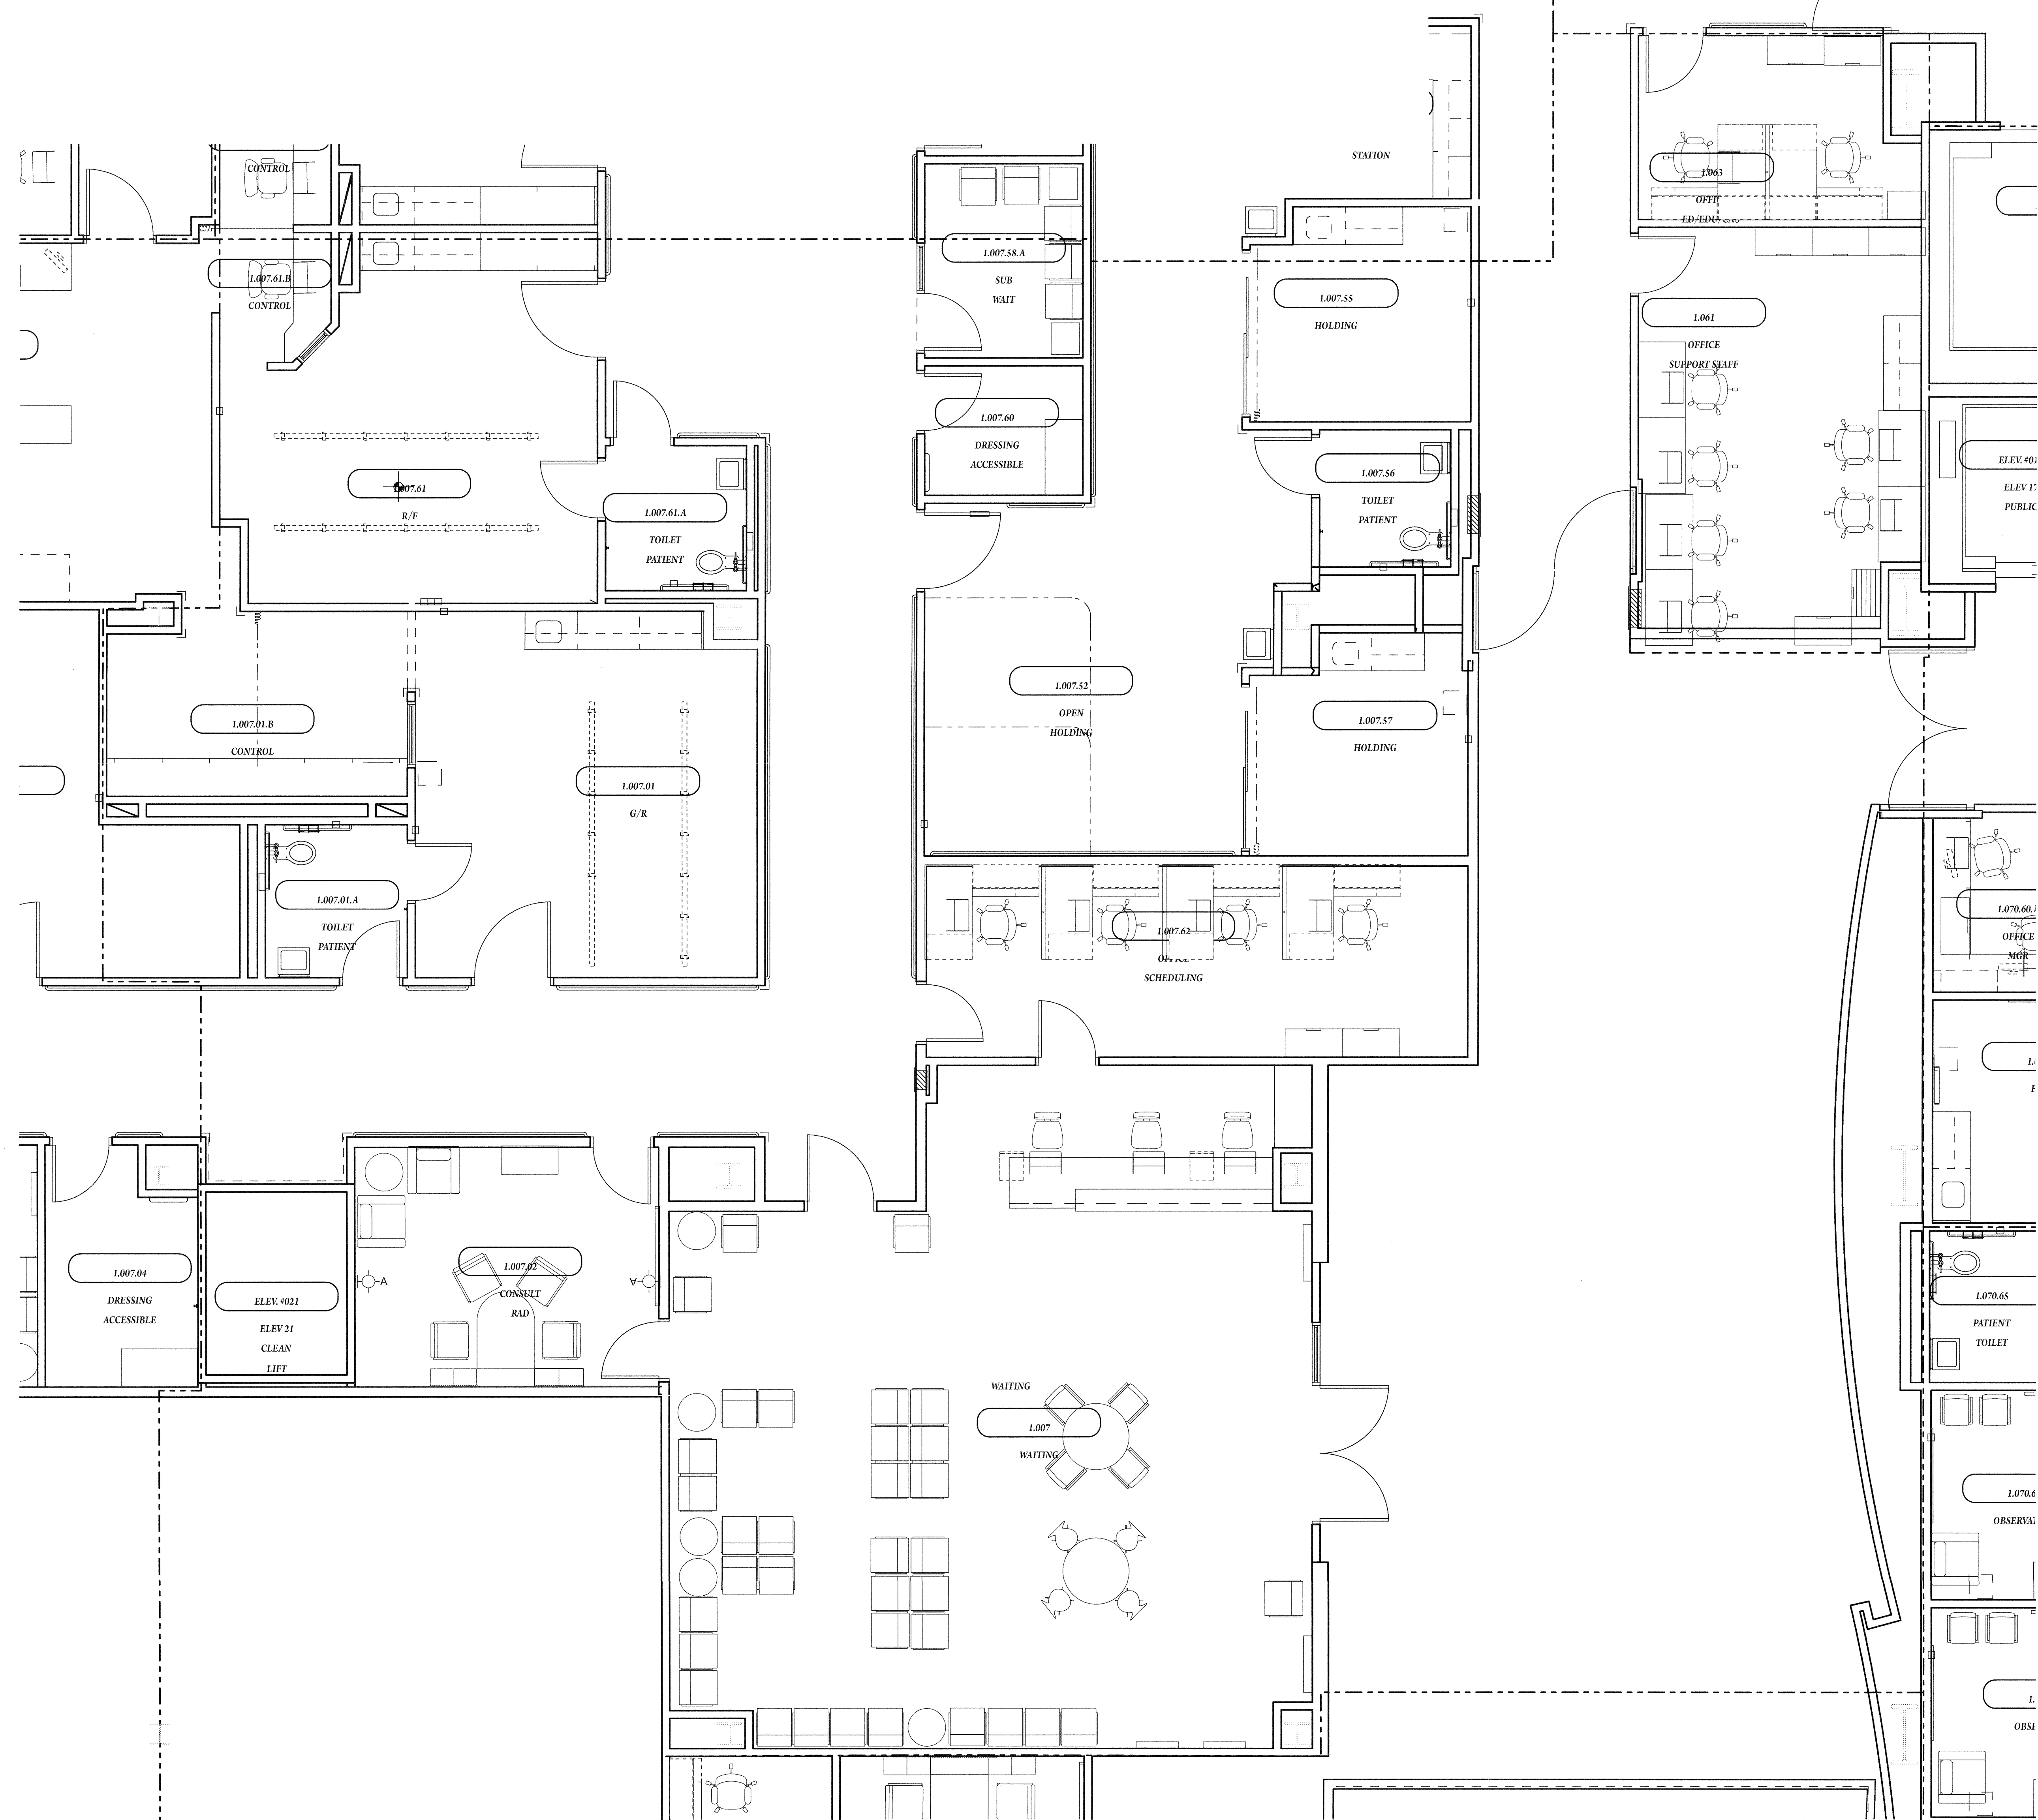

A6 1 FURNITURE PLAN
SCALE: 1/8" = 1'-0"

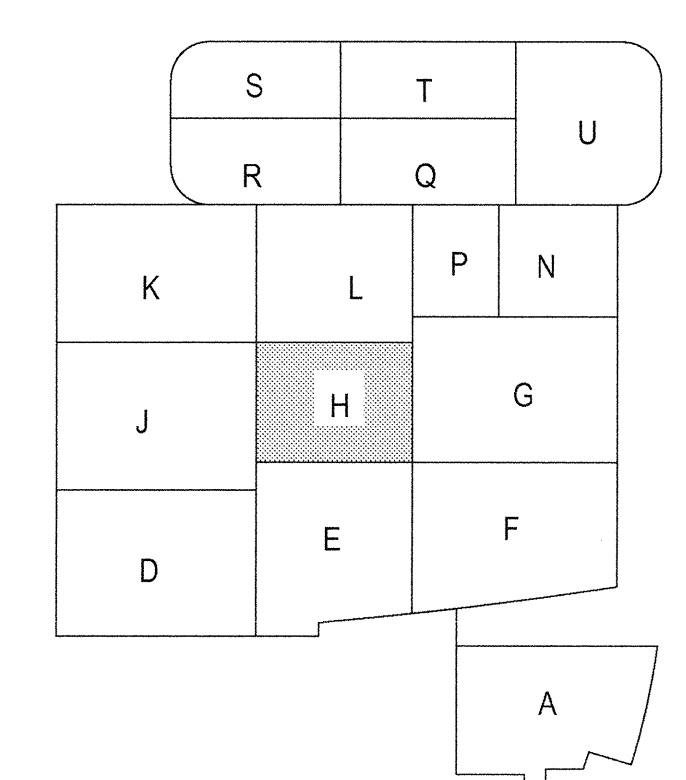

A1 KEY PLAN
SCALE: 1/8" = 1'-0"

PROJECT NAME
CHILDREN'S HOSPITAL OF ORANGE COUNTY
455 S. Main St.
Orange, CA 92668-3874

TOWER II
CHOC SM
HOSPITAL

PROJECT NUMBER
12011.00
Increment # 7
OSHPD - PROJECT NUMBER
IL 072072-30

ISSUE
OSHPD Permit
DATE
01/27/2010

SCALE
As Noted
DRAWING TITLE
Furniture Plan Level 1

DRAWING NUMBER
IA9.1H

E
D
C
B
A

6 5 4 3 2 1