


FKP Architects

ARCHITECT OF RECORD
Paul C. Gloriot

NOT FOR CONSTRUCTION



REVISIONS

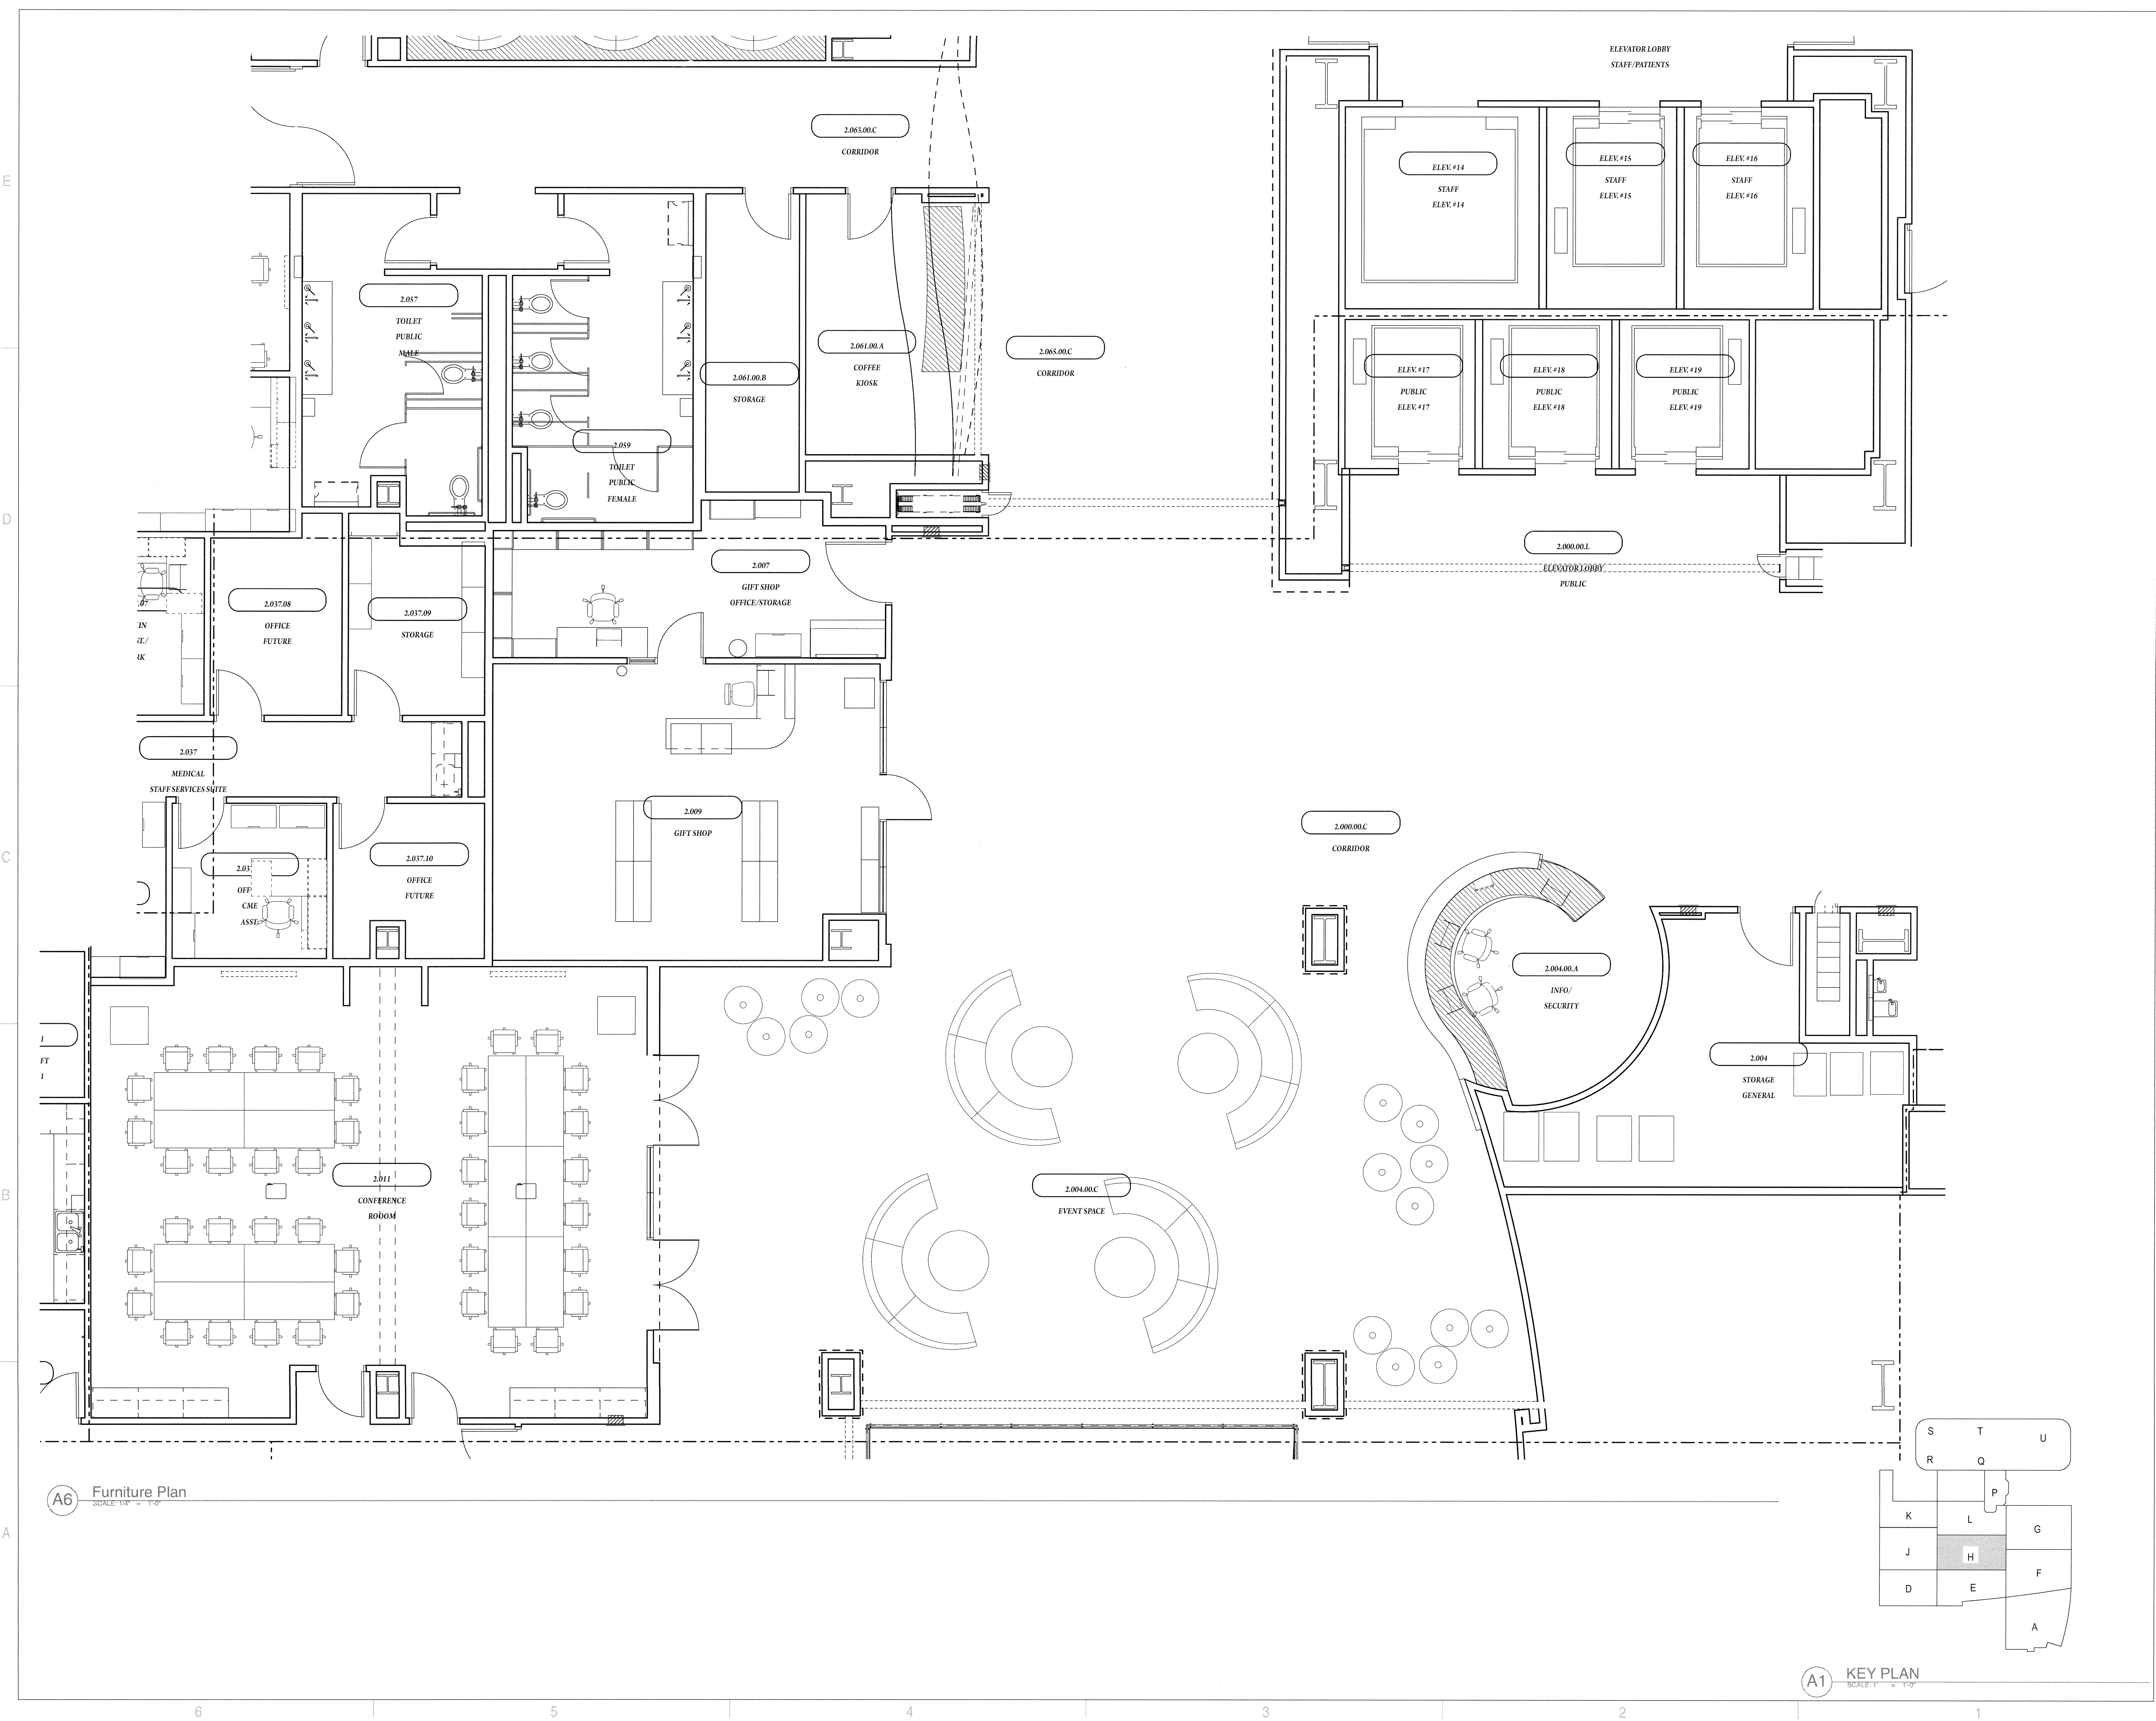

A6 Furniture Plan
SCALE: 1/4" = 1'-0"

A1 KEY PLAN
SCALE: 1" = 1'-0"

PROJECT NAME
CHILDREN'S HOSPITAL OF ORANGE COUNTY
455 S. Main St.
Orange, CA 92668-3874

TOWER II
CHOCSM
HOSPITAL

PROJECT NUMBER
12011.00
Increment # 7
OSHPD - PROJECT NUMBER
IL 072072-30

ISSUE
OSHPD Permit
DATE
01/27/2010

SCALE
As Noted
DRAWING TITLE
Furniture Plan Level 2

DRAWING NUMBER
IA9.2H