


FKP Architects

ARCHITECT OF RECORD
Paul C. Gloriod


NOT FOR CONSTRUCTION



REVISIONS

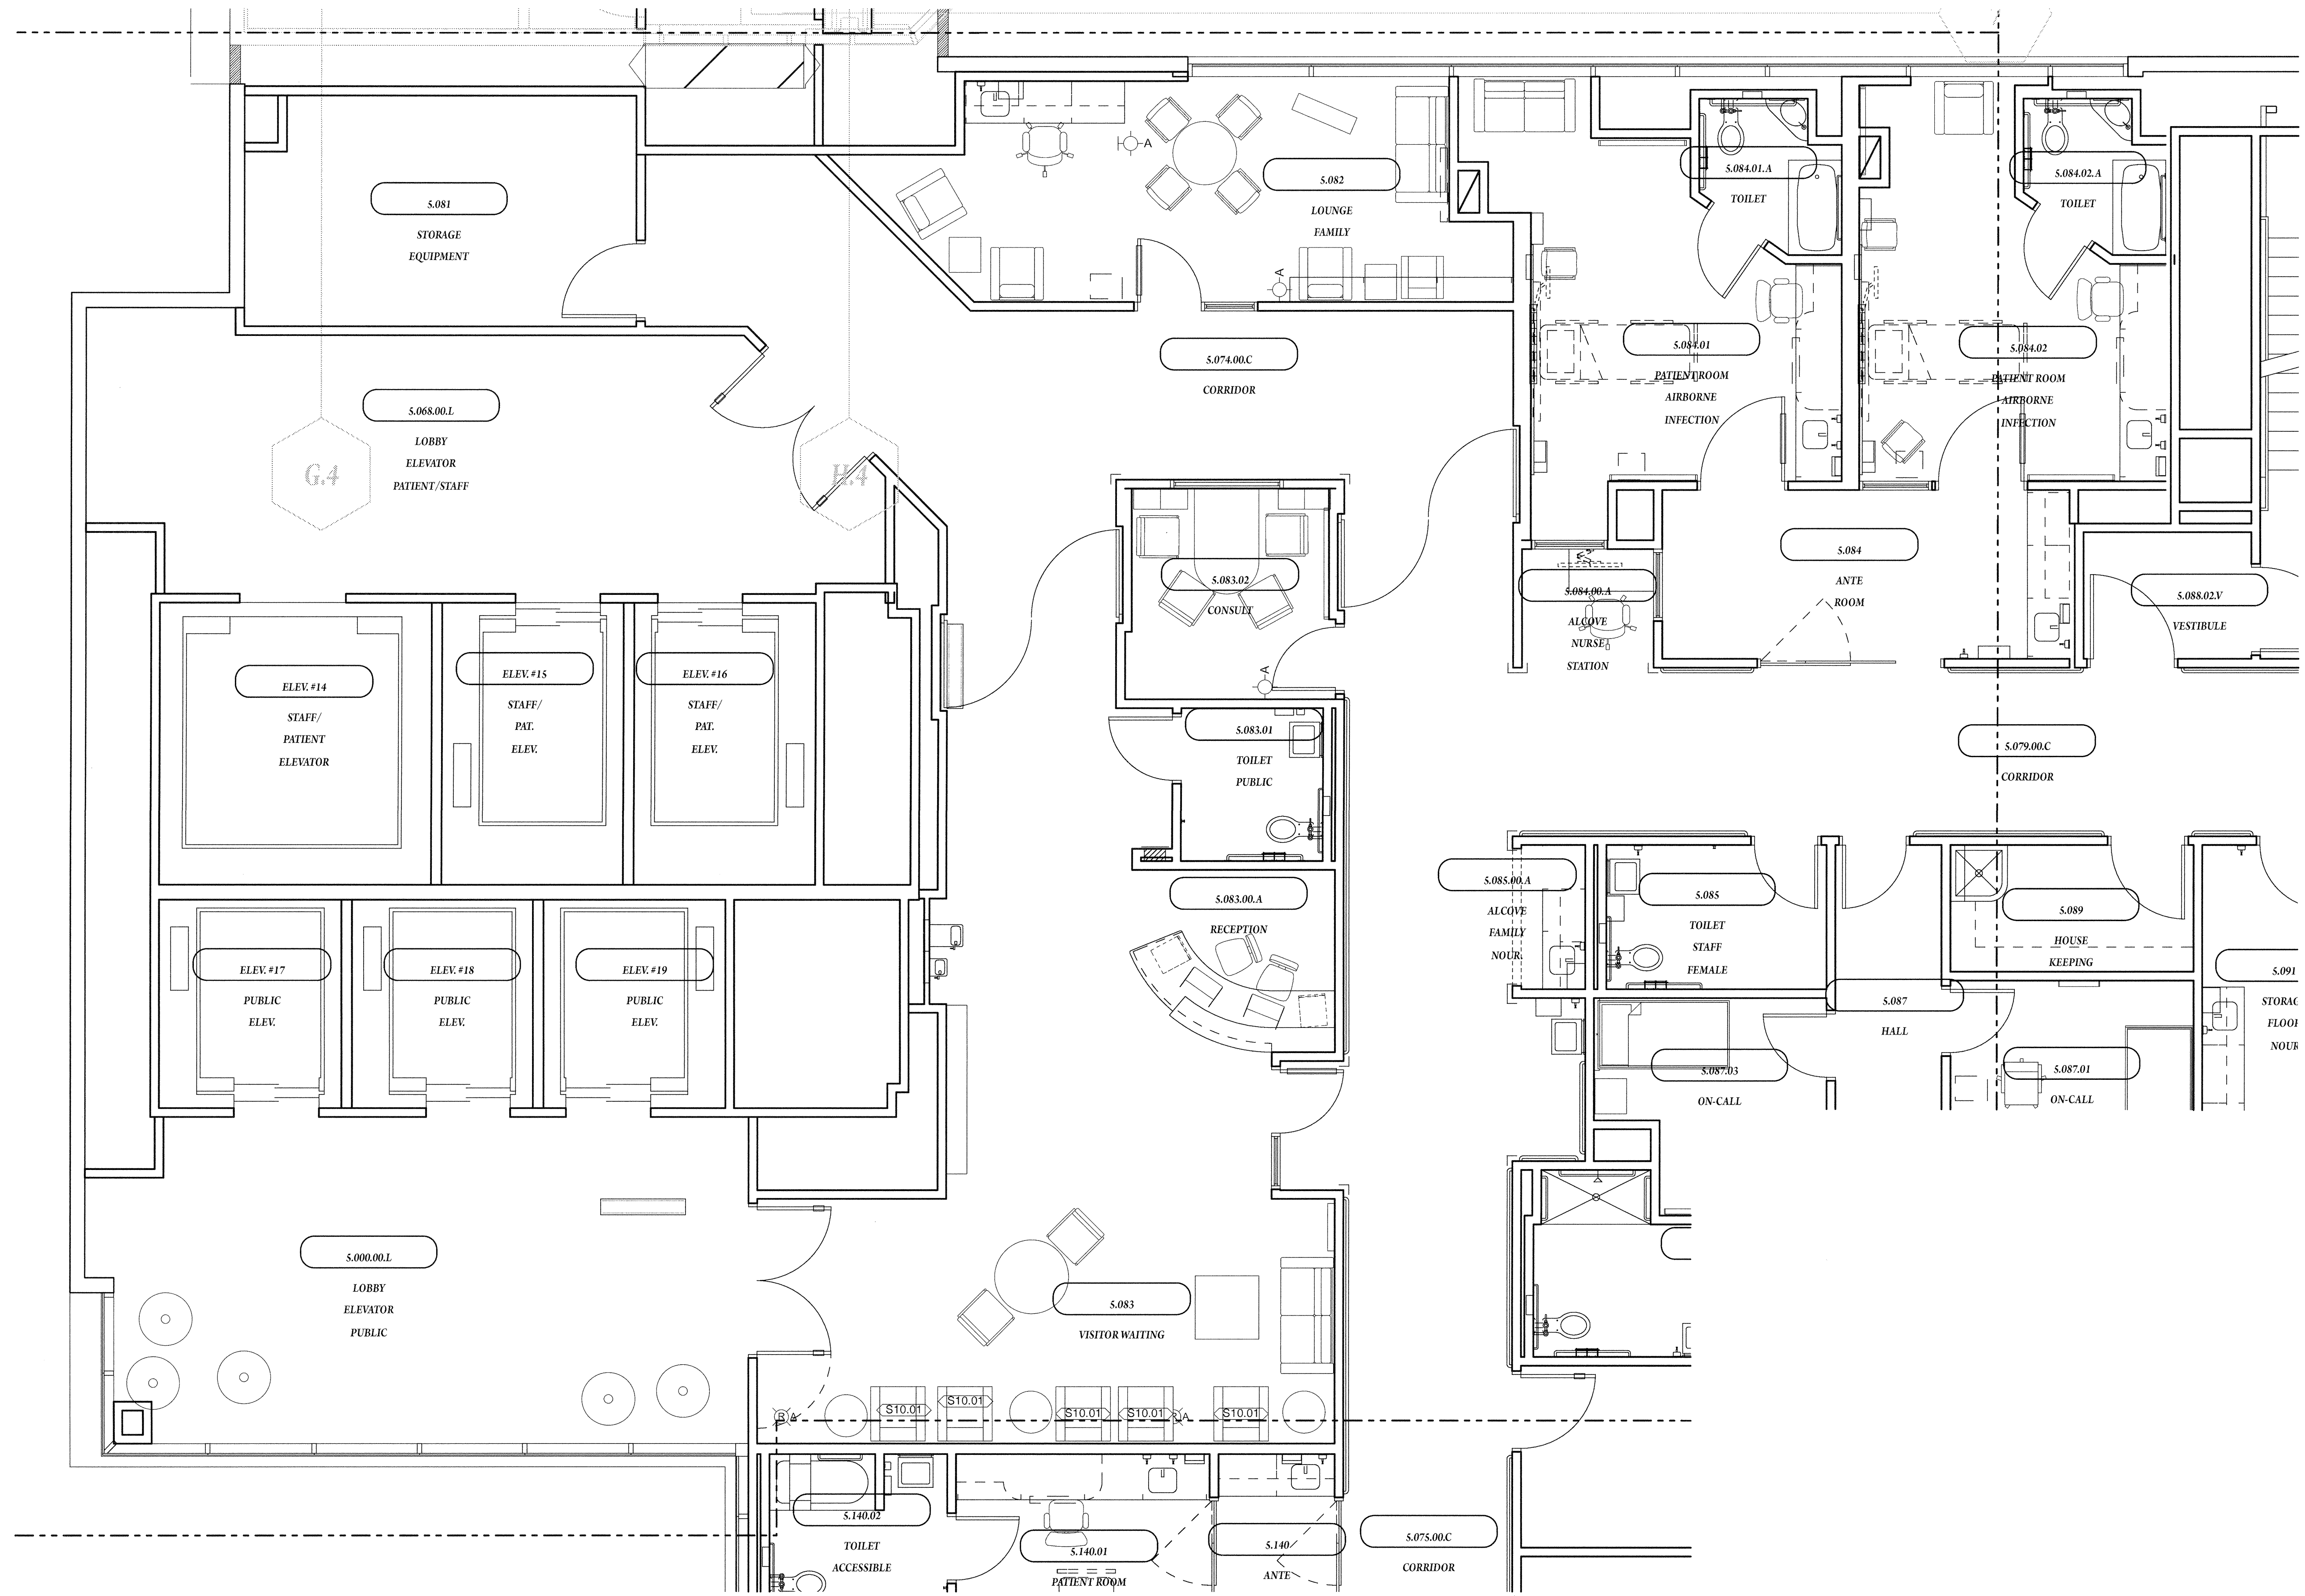

B6 Furniture Plan
SCALE: 1/4" = 1'-0"

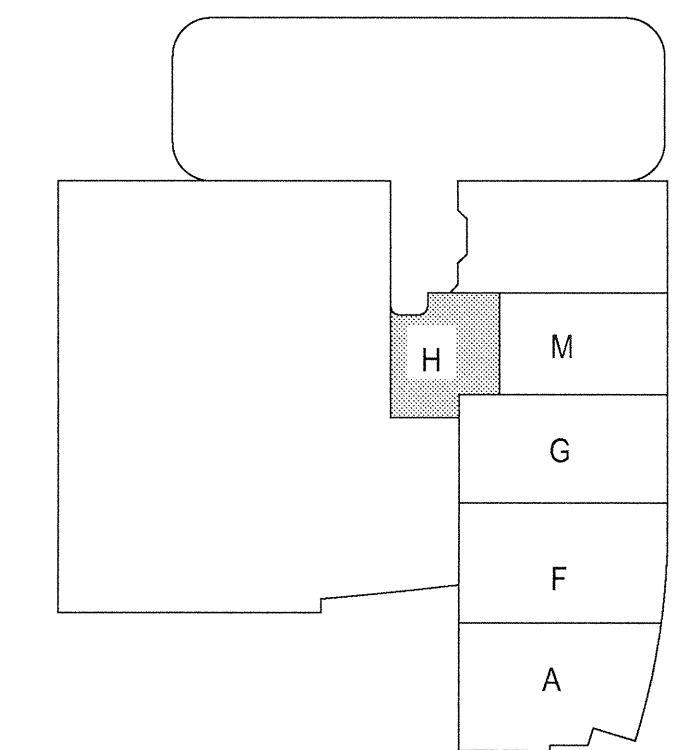

A1 KEY PLAN
SCALE: 1" = 1'-0"

PROJECT NAME
**CHILDREN'S
HOSPITAL OF
ORANGE COUNTY**
455 S. Main St.
Orange, CA 92668-3874

TOWER II
CHOCSM
HOSPITAL

PROJECT NUMBER
12011.00
Increment # 7
OSHPD - PROJECT NUMBER
IL 072072-30
ISSUE
OSHPD Permit
DATE
01/27/2010
SCALE
As Noted
DRAWING TITLE
Furniture Plan Level 5

DRAWING NUMBER
IA9.5H