


FKP Architects

ARCHITECT OF RECORD  
Paul C. Gloriod  
FOR INFORMATION ONLY

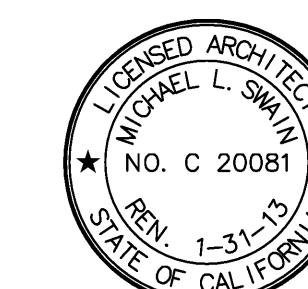

Changes on these drawings do not consist of  
materially altered changes to approved drawings  
and don't require a change order.  
OSHPD review ACO  
OSHPD review FLSO  
OSHPD review DSE



RTKL Associates Inc.  
1717 Pacific Avenue  
Dallas, TX 75201  
Tel: 214.871.8877  
Fax: 214.871.7023  
www.rtkl.com

PROJECT NUMBER 10.07099.05

REVISIONS

- CO 281 03/12/12
- ASI 186 04/27/12
- ASI 243 08/02/12

APPROVAL



CHANGE ORDER  
INSTRUCTION SHEET  
DEFERRED APPROVAL  
IDENTICAL

PROJECT NAME  
**CHILDREN'S HOSPITAL  
OF ORANGE COUNTY**  
455 S. Main St.  
Orange, CA 92868-3874

TOWER II



PROJECT NUMBER  
**12011.00  
Increment #7**

OSHPD - PROJECT NUMBER  
IL 072072-30

ISSUE  
OSHPD PERMIT


DATE  
01/27/2010

SCALE  
1/4" = 1'-0"

DRAWING TITLE  
**LEVEL 3 EQUIPMENT  
AREA - M**

DRAWING NUMBER

**Q3.3M**

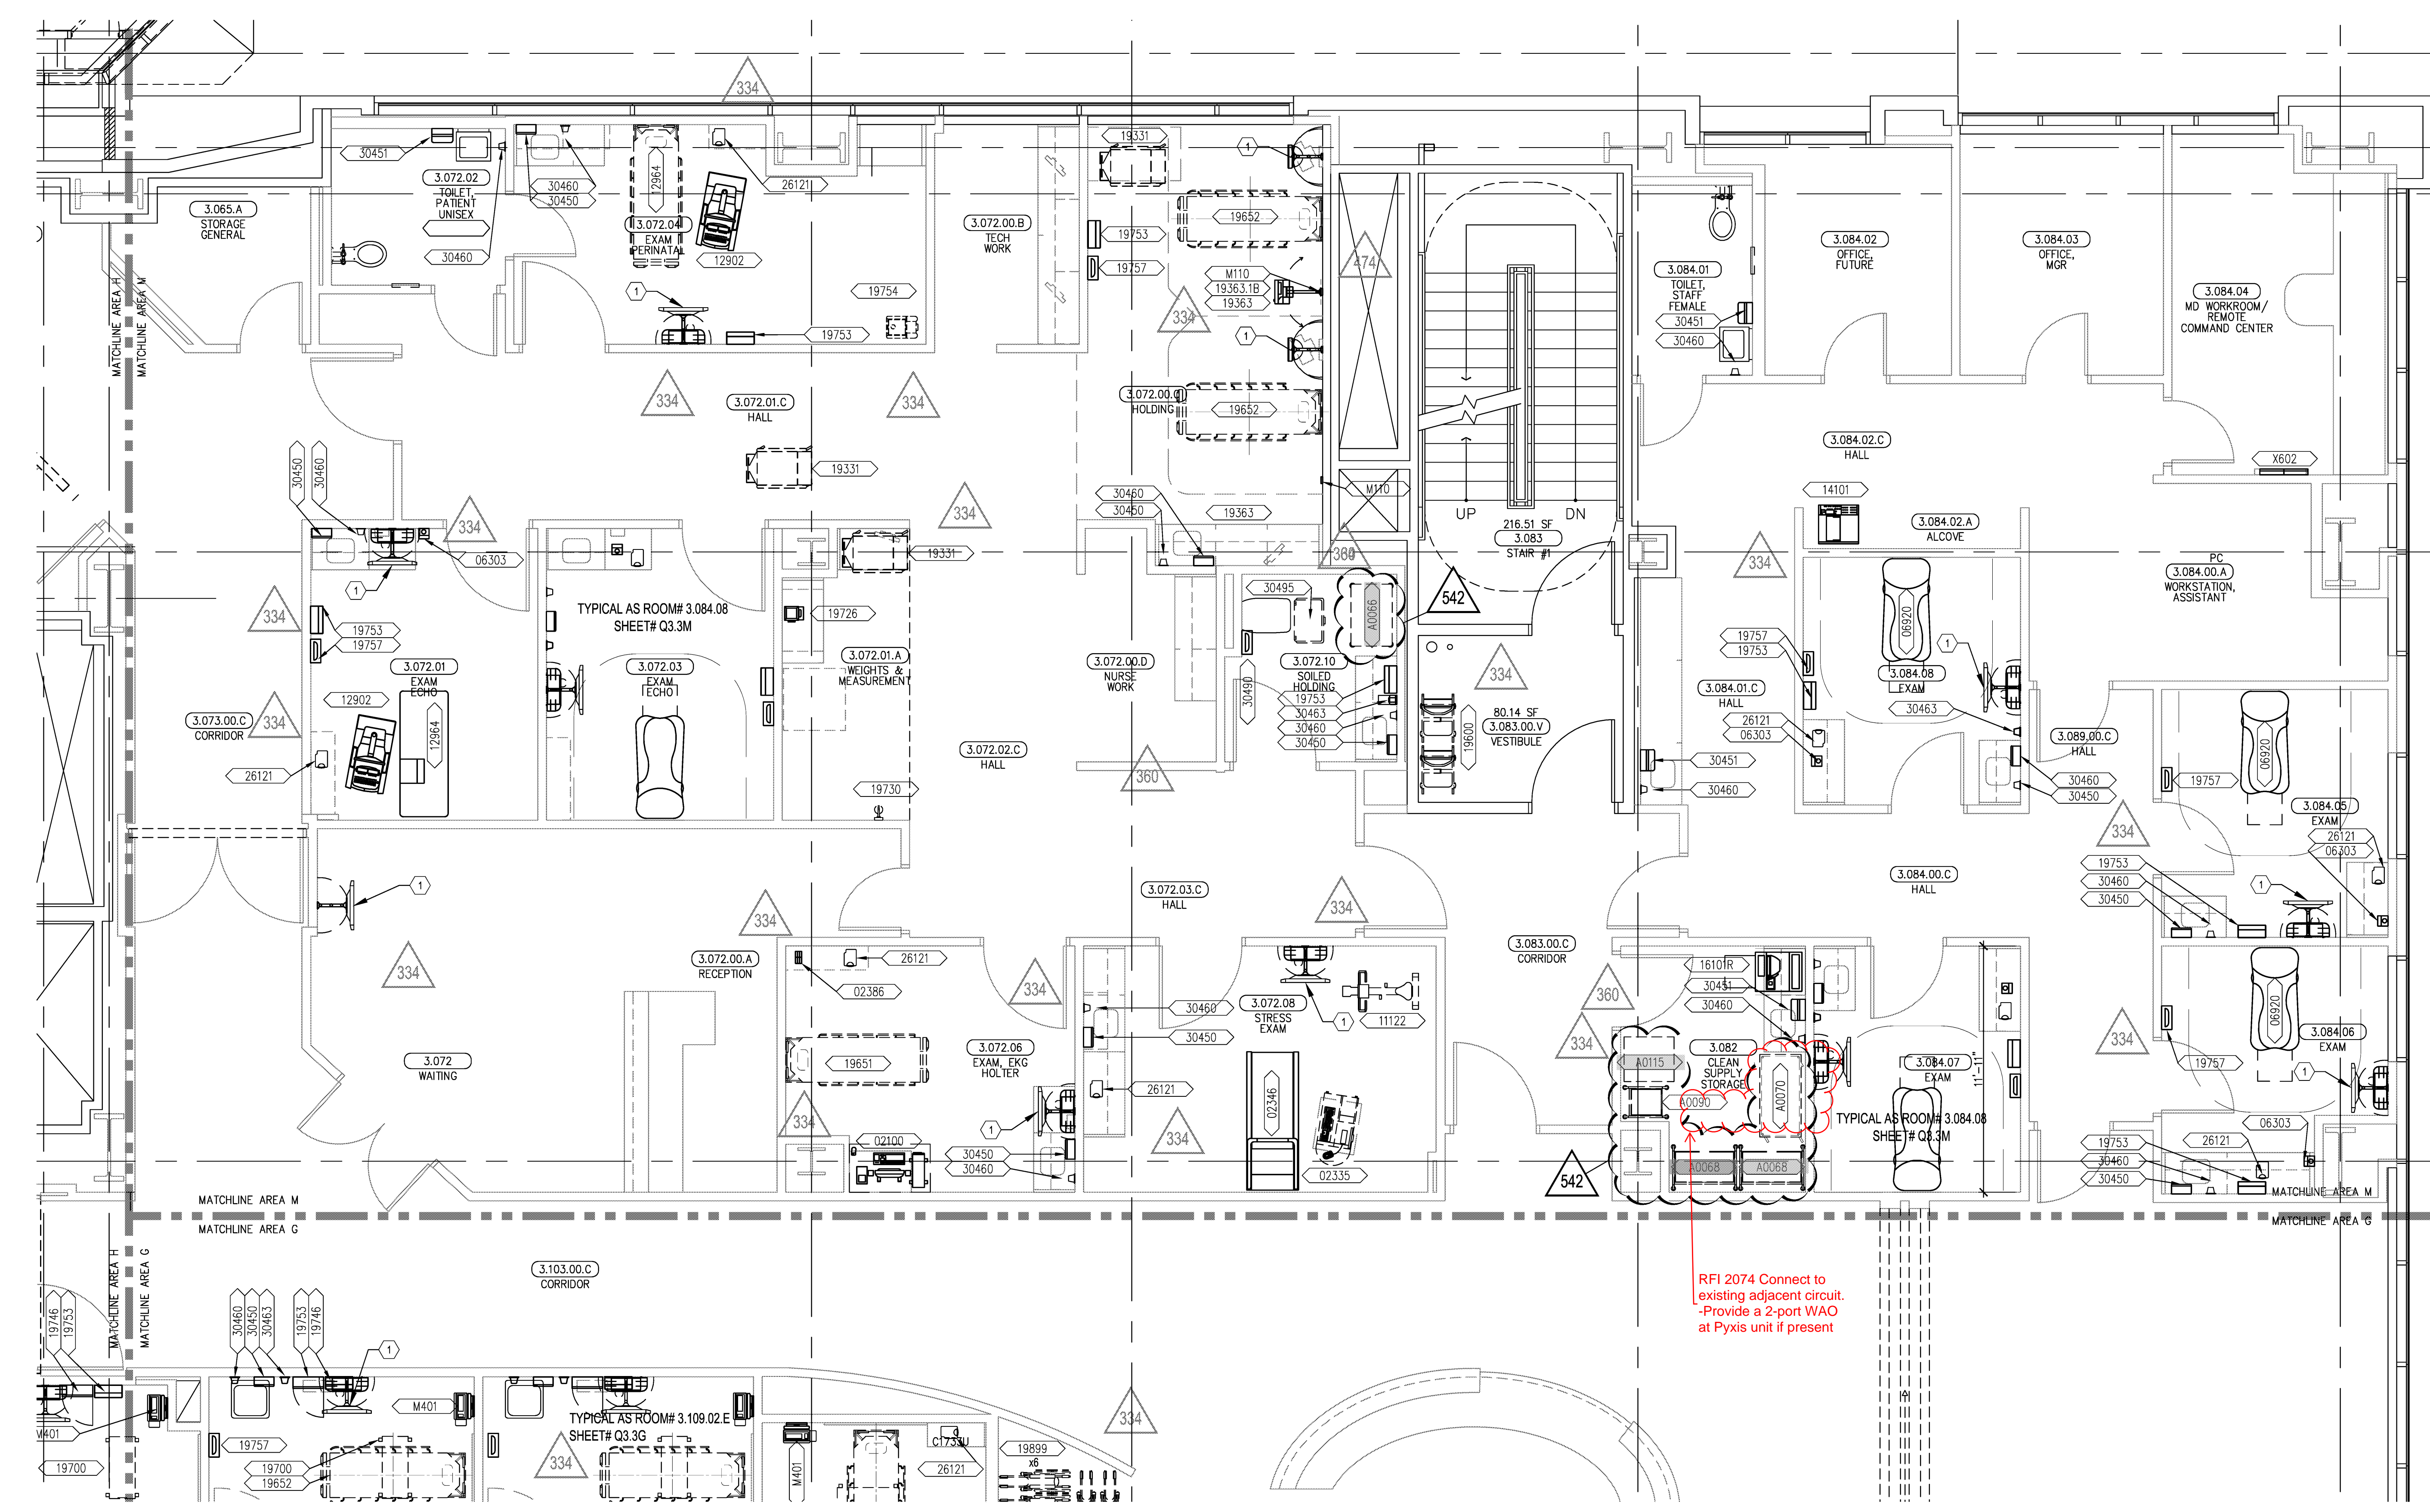

**B6 LEVEL 3 EQUIPMENT AREA - M**  
1/4" = 1'-0"

**A4 SHEET KEYNOTES**  
1. PLACEHOLDER FOR TV/DVD/TRACKING BOARD, AND ASSOCIATED BRACKET. REFER TO OTHERS FOR SPECIFICATION INFORMATION.


REFER TO ITEMS CUT-SHEET FOR SEISMIC INFORMATION. SEE SHEETS **Q3.3MXA & Q3.3MxB** FOR REFERENCE STRUCTURAL DETAILS.

SEE EQUIPMENT LEGEND, SHEETS **Q0.03 & Q0.04**, FOR ITEM I.D. AND DESCRIPTION

**A3 GENERAL NOTES**

**A2 EQUIPMENT LEGEND**

**A1 KEY PLAN**

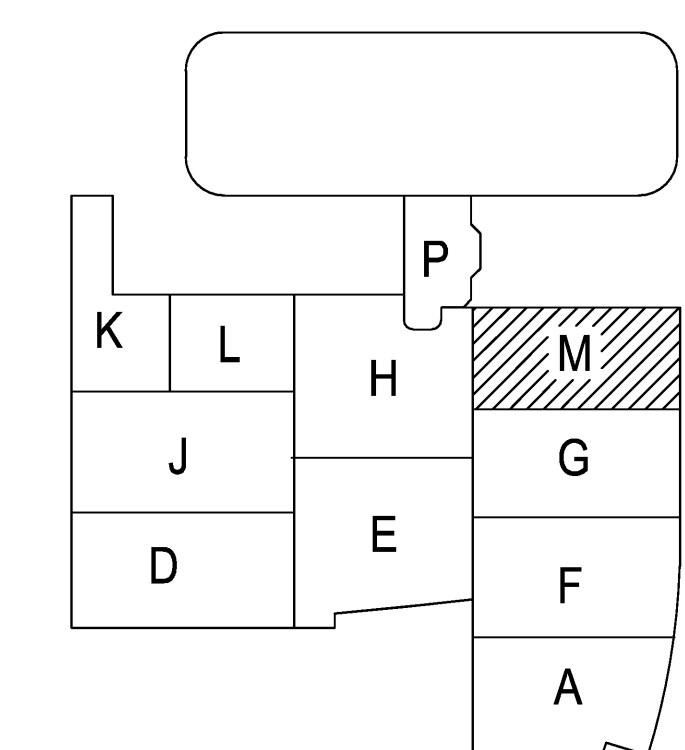

X:\ACTIVE PROJECTS\CA - CHILDREN'S HOSPITAL OF ORANGE COUNTY\DRAWINGS\RTKL\SHEETS\Q3\_3M\_LEVEL\_3\_EQ\_AREA\_M.DWG  
6/25/2012  
SPARRELL

6 5 4 3 2 1