


ISSUED FOR DATE	
BID PK #1	10.08.08
50% PROGRESS	10.24.08
BD PK #1 80% CD	12.01.08
BD PK #1 100 CD	02.16.09
BD PK #2 100 CD	03.26.09
100% CD	05.08.09
AS COB1	02.26.10
AS COB3	04.15.10
RFI #793	07.08.10
AS ASI 028	01.21.11
AS ASI 028 R1	07.28.11
AS ASI 028 R2	02.16.11
AS ASI 030	05.10.11
AS ASI 030 R1	06.10.11

KEYNOTES

- ① NOT USED
- ② NOT USED
- ③ DRYING RACK
- ④ ENVIRONMENTAL ROOM CONTROL PANEL
- ⑤ TASK LIGHT - ALL BOTTOM SHELF LOCATIONS
- ⑥ OVERHEAD SERVICE CARRIER
- ⑦ 2-TIER ADJUSTABLE WALL SHELVING
- ⑧ MARKER BOARD
- ⑨ ETCHED PLATE - SEE SHEET A4101
- ⑩ BENCH TOP SUPPORT BRACKET-SEE DETAIL 10/AB402

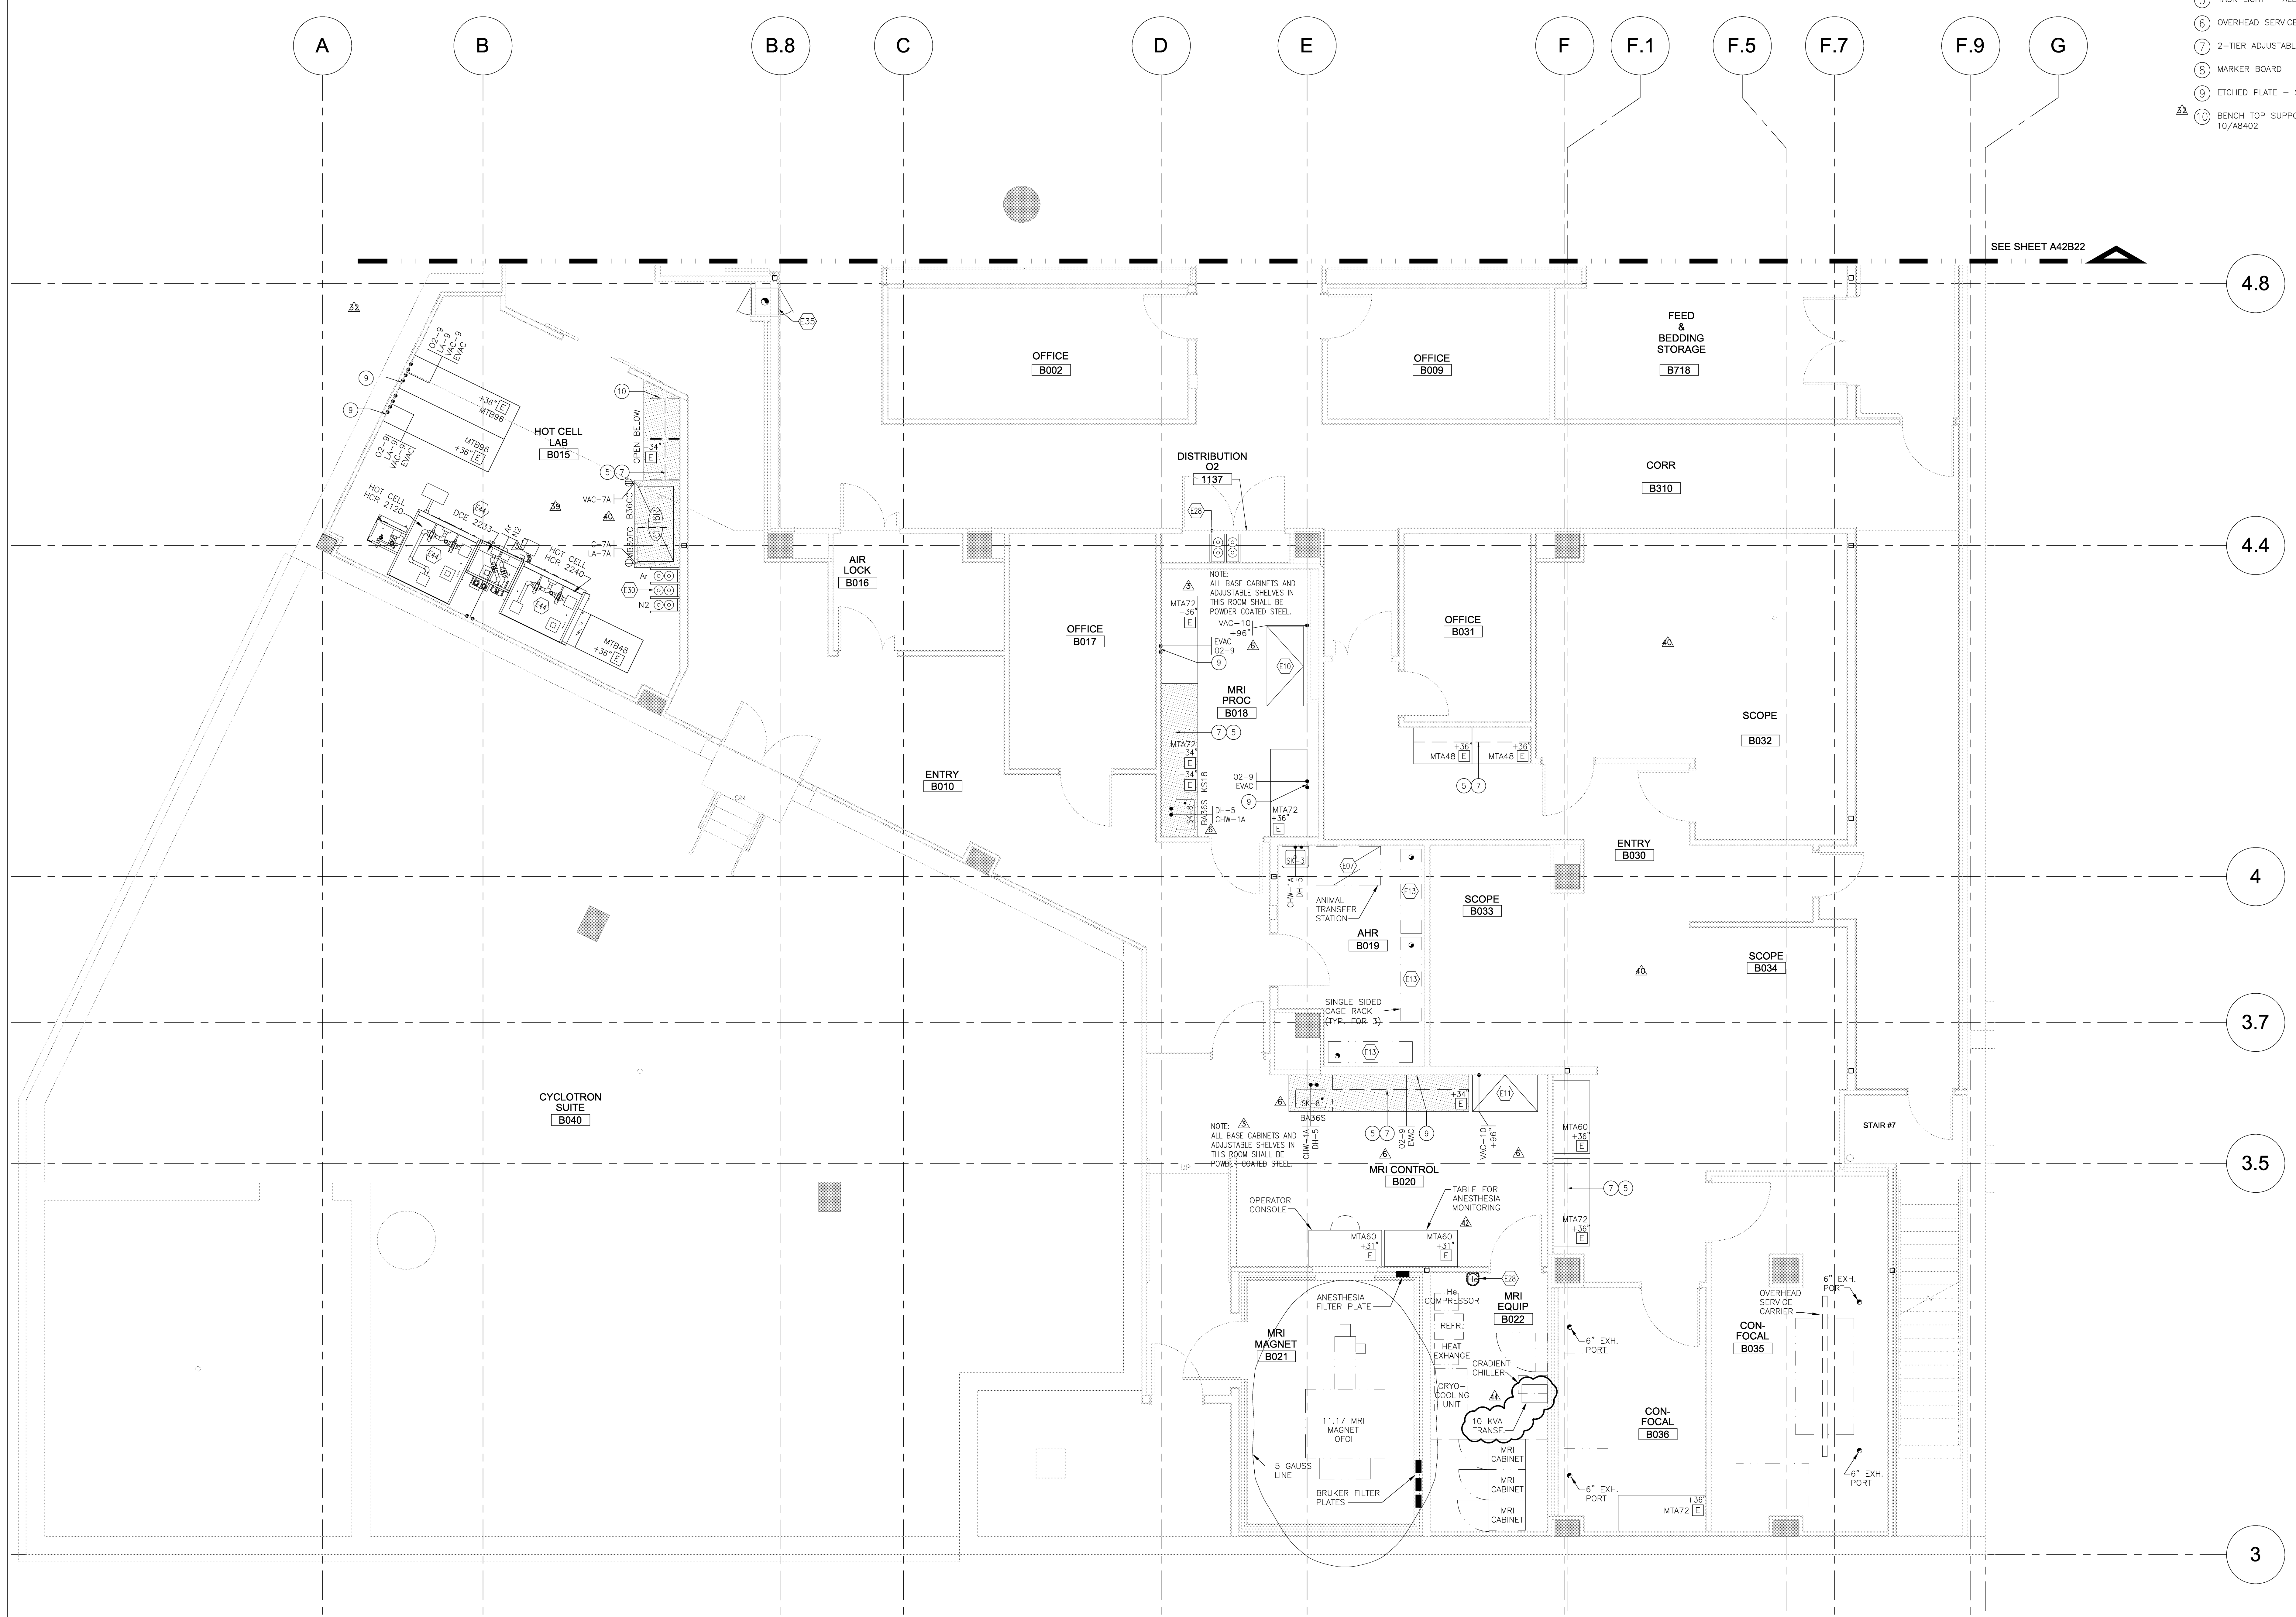

SEE SHEET A42B22

SANFORD CONSORTIUM FOR REGENERATIVE MEDICINE
 2880 TORREY PINES SCENIC DRIVE
 LA JOLLA, CALIFORNIA 92037

JACOBS CONSULTANCY
 CONSULTANT
 10000 Wilshire Blvd., Suite 1000
 Beverly Hills, CA 90210
 310.274.2000 Fax

Lankford/Phelps Consortium LLC
 CONSULTANT
 655 West 20th Street
 San Diego, CA 92101
 619.594.2222

FENTRESS ARCHITECTS
 ARCHITECTS
 415 Broadway, Denver, CO 80202
 303.733.8800
DAVIS DAVIS ARCHITECTS
 ARCHITECTS
 1401 Fifth Avenue, San Diego, CA 92103

STAMP
 SHEET NAME
 VIVARIUM ZONE THREE
 LAB FURNISHINGS PLAN
 DRAWN BY: JD
 PROJECT #: 200725.000
 SHEET NUMBER
A42B23

PLAN
1 VIVARIUM ZONE THREE
 SCALE: 1/4"=1'-0"

11/14/2008 1:38:52 PM

Warning: It is a violation of the law for any person, unless acting under the direction of a licensed architect, to alter an item in any way. If an item in this document is altered, the altering architect, if other than the architect of record, shall affix to the item his seal and the notation "altered by" followed by his signature and the date of such alteration, and the specific description of the alteration.