


ISSUED FOR	DATE
BID PK #1	10/06/2008
50% Progress	10/24/2008
BID PK #1 80 CD	12/01/2008
BID PK #1 100 CD	02/16/2009
BID PK #2 100 CD	03/26/2009
100% CD	05/08/2009
CD 4	01/07/2010
COB 2	02/26/2010
CD 4	04/15/2010
PERMIT	05/05/2010
AS#008 R1	07/01/2010
AS#005	07/08/2010
AS#015	07/09/2010
AS#004	07/12/2010
AS#008R2	07/19/2010
AS#010	08/13/2010
AS#011	08/27/2010
AS#020	09/20/2010
AS#018	11/17/2010
AS#008	12/15/2010
AS#020R2	01/14/2011
AS#028	01/21/2011
AS#028R1	01/28/2011
AS#018R1	02/16/2011
RF#1203	02/16/2011

RW 2909


WORK ORDER NO. 431587

SANFORD CONSORTIUM FOR REGENERATIVE MEDICINE
2880 TORREY PINES SCENIC DRIVE
LA JOLLA, CALIFORNIA 92037

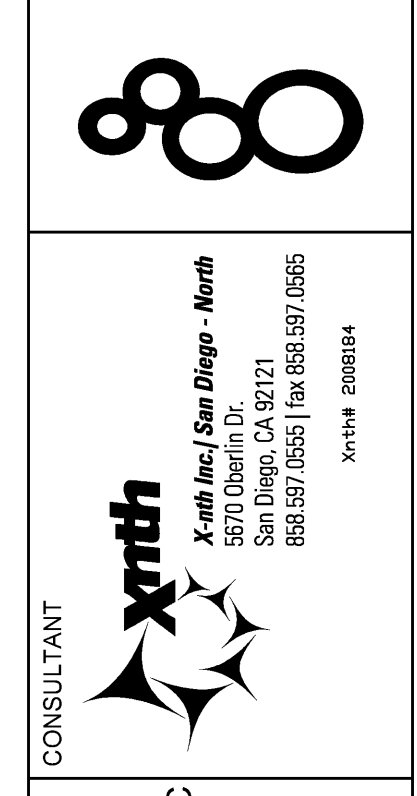

LANFORD/PHELPS CONSORTIUM LLC
415 Business Center, CO #202
3911 FISHBONE
SAN DIEGO, CA 92108


FENTRESS ARCHITECTS
415 Business Center, CO #202
3911 FISHBONE
SAN DIEGO, CA 92108

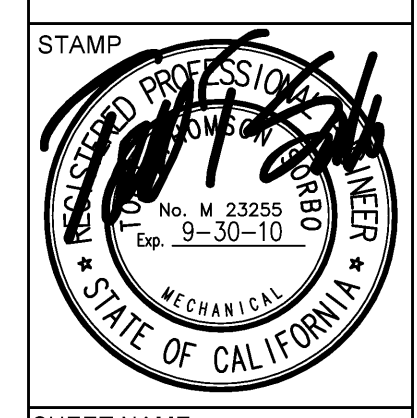

SHEET NAME
PLUMBING DIAGRAMS

SCALE
NONE

P4003

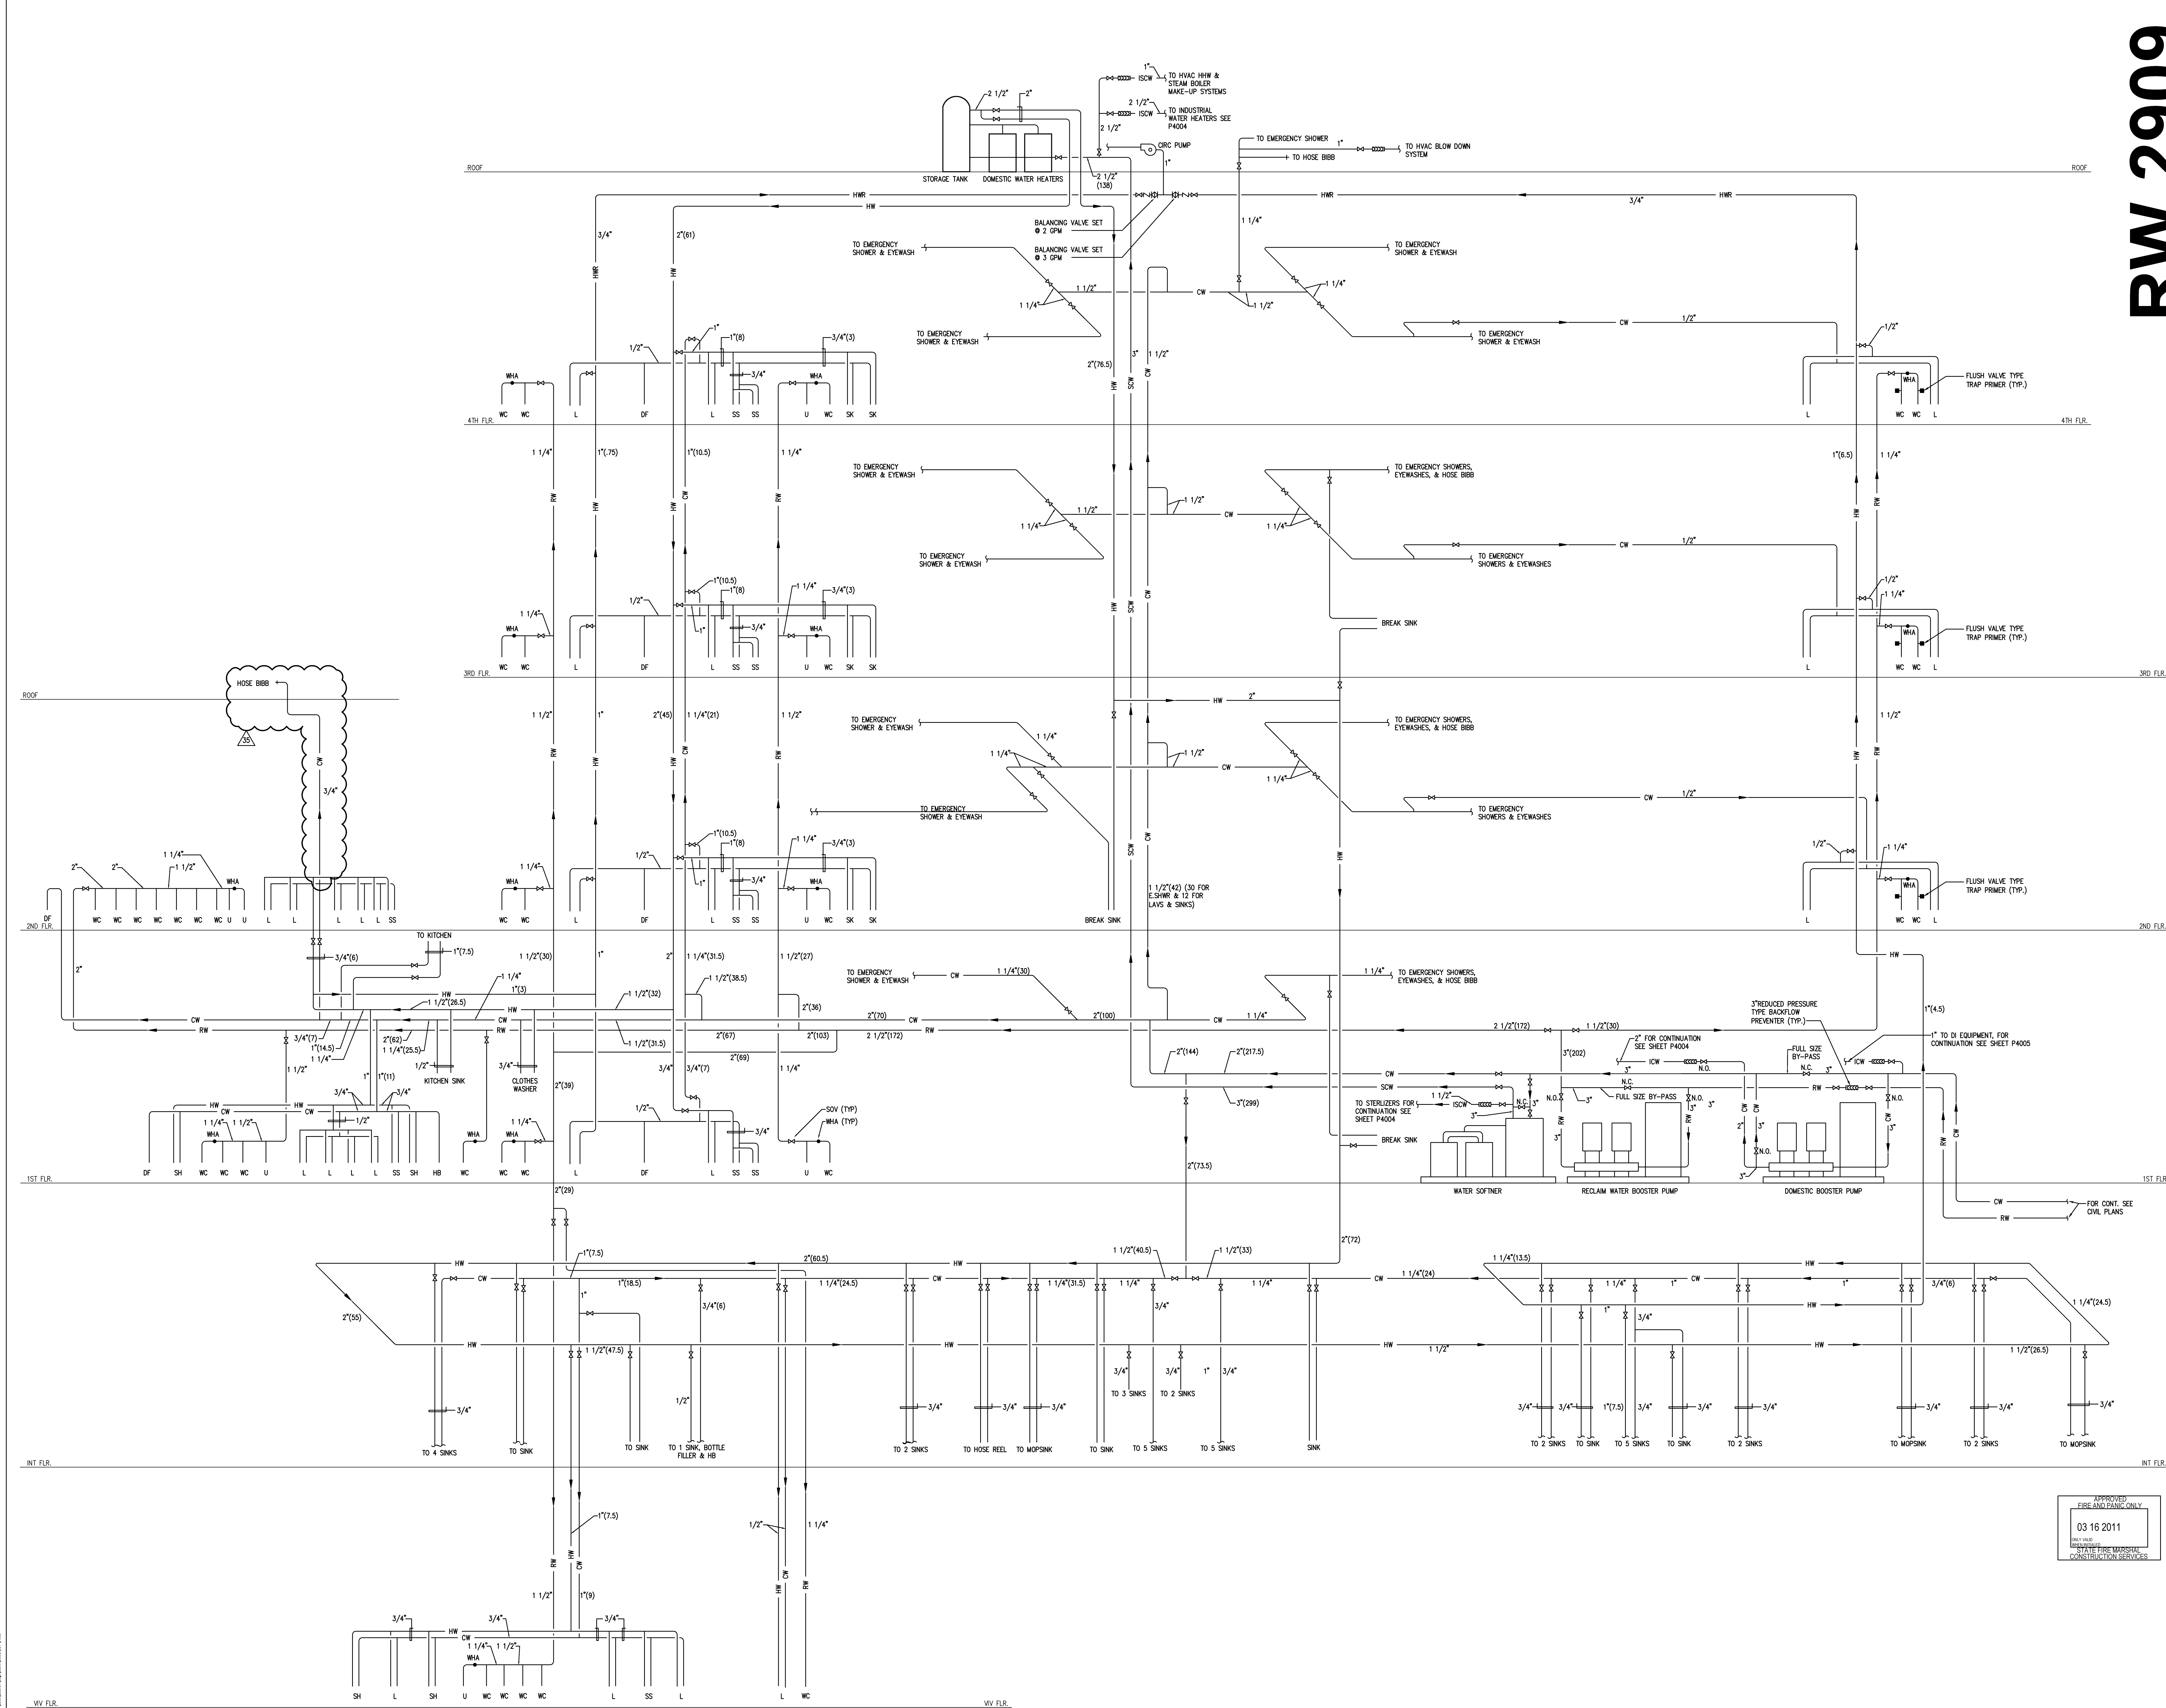

APPROVED
FIRE AND PANIC ONLY
03 16 2011
STATE FIRE MARSHAL
CONSTRUCTION SERVICES

DOMESTIC COLD WATER, HOT WATER AND RECLAIM WATER DIAGRAM

1/22/2008 4:52:10 PM
P:\DWG\DWG\431587\RW 2909.dwg

Warning: It is a violation of the law for any person, unless acting under the direction of a licensed architect, to alter an item in any way. If an item in this document is altered, the altering architect, if other than the architect of record, shall affix to the item his seal and the notation "altered" followed by his signature and the date of such alteration, and the specific description of the alteration.