



ROOF (PENTHOUSE) PLAN
1/32"=1'-0"

LIVE LOAD SCHEDULE			
TYPE	SIDL (PSF)	LIVE LOAD (PSF)	DESCRIPTION OF AREA
1	15	20 (REDUCIBLE)	TYPICAL ROOF

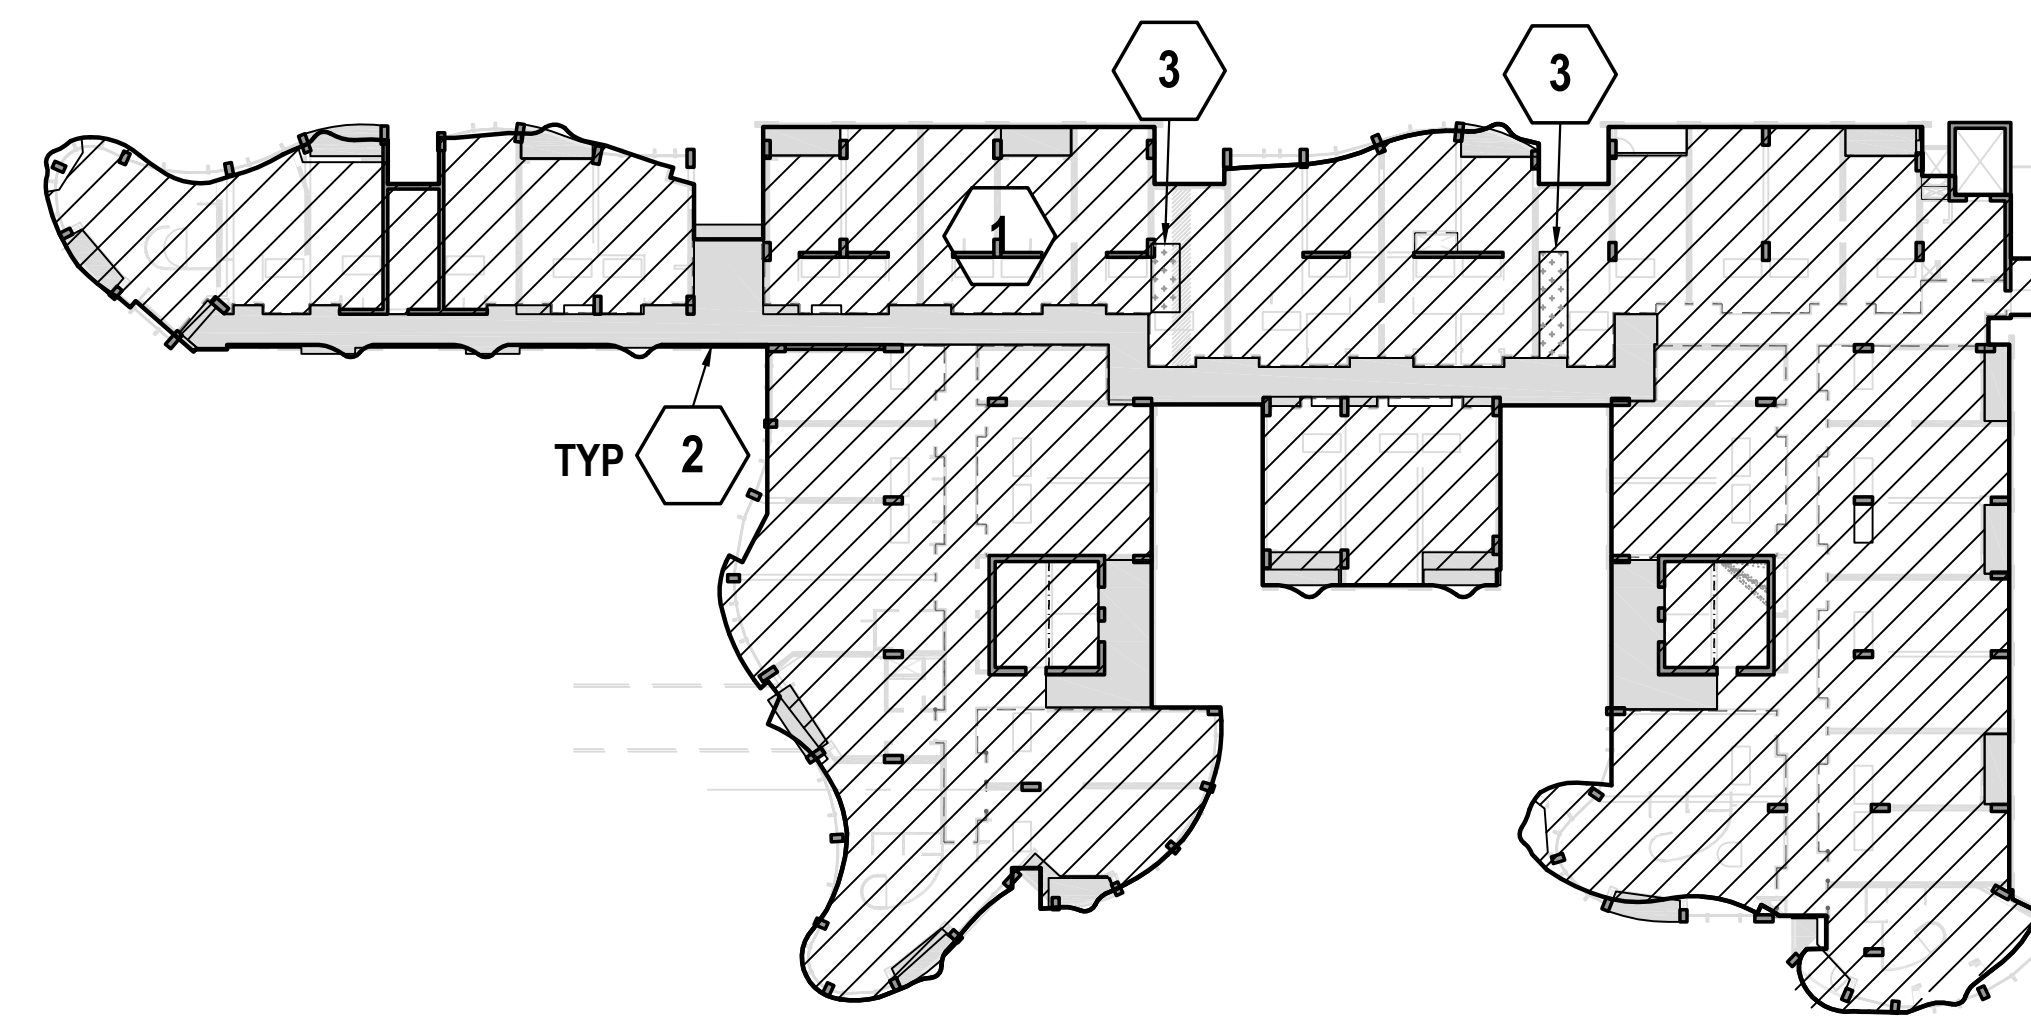


6TH FLOOR PLAN
1/32"=1'-0"

LIVE LOAD SCHEDULE			
TYPE	SIDL (PSF)	LIVE LOAD (PSF)	DESCRIPTION OF AREA
1	21	40 (REDUCIBLE)	TYPICAL HOTEL FLOOR
2	18.75	40 (REDUCIBLE)	BALCONY/ TERRACE
3	160	20 (REDUCIBLE)	PLANTERS/ LANDSCAPE AREAS

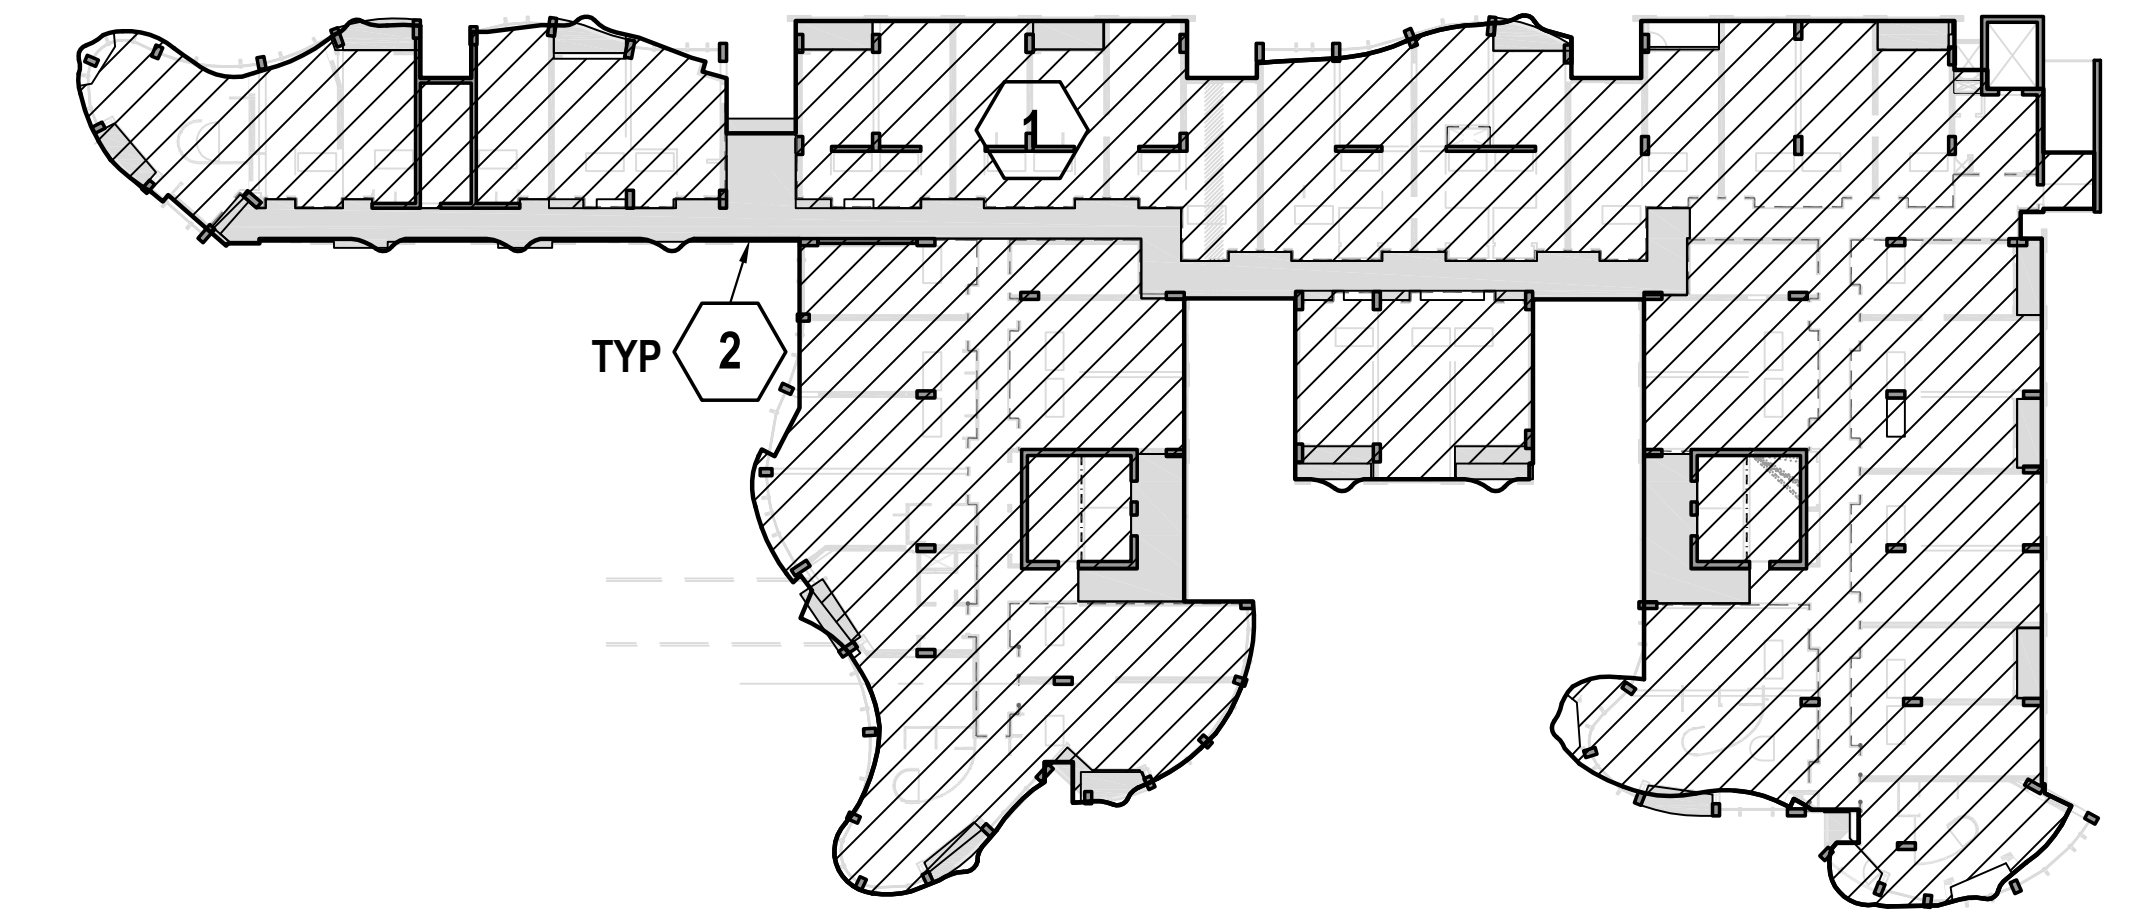

4TH FLOOR PLAN
1/32"=1'-0"


LIVE LOAD SCHEDULE			
TYPE	SIDL (PSF)	LIVE LOAD (PSF)	DESCRIPTION OF AREA
1	21	40 (REDUCIBLE)	TYPICAL HOTEL FLOOR
2	18.75	40 (REDUCIBLE)	BALCONY/ TERRACE

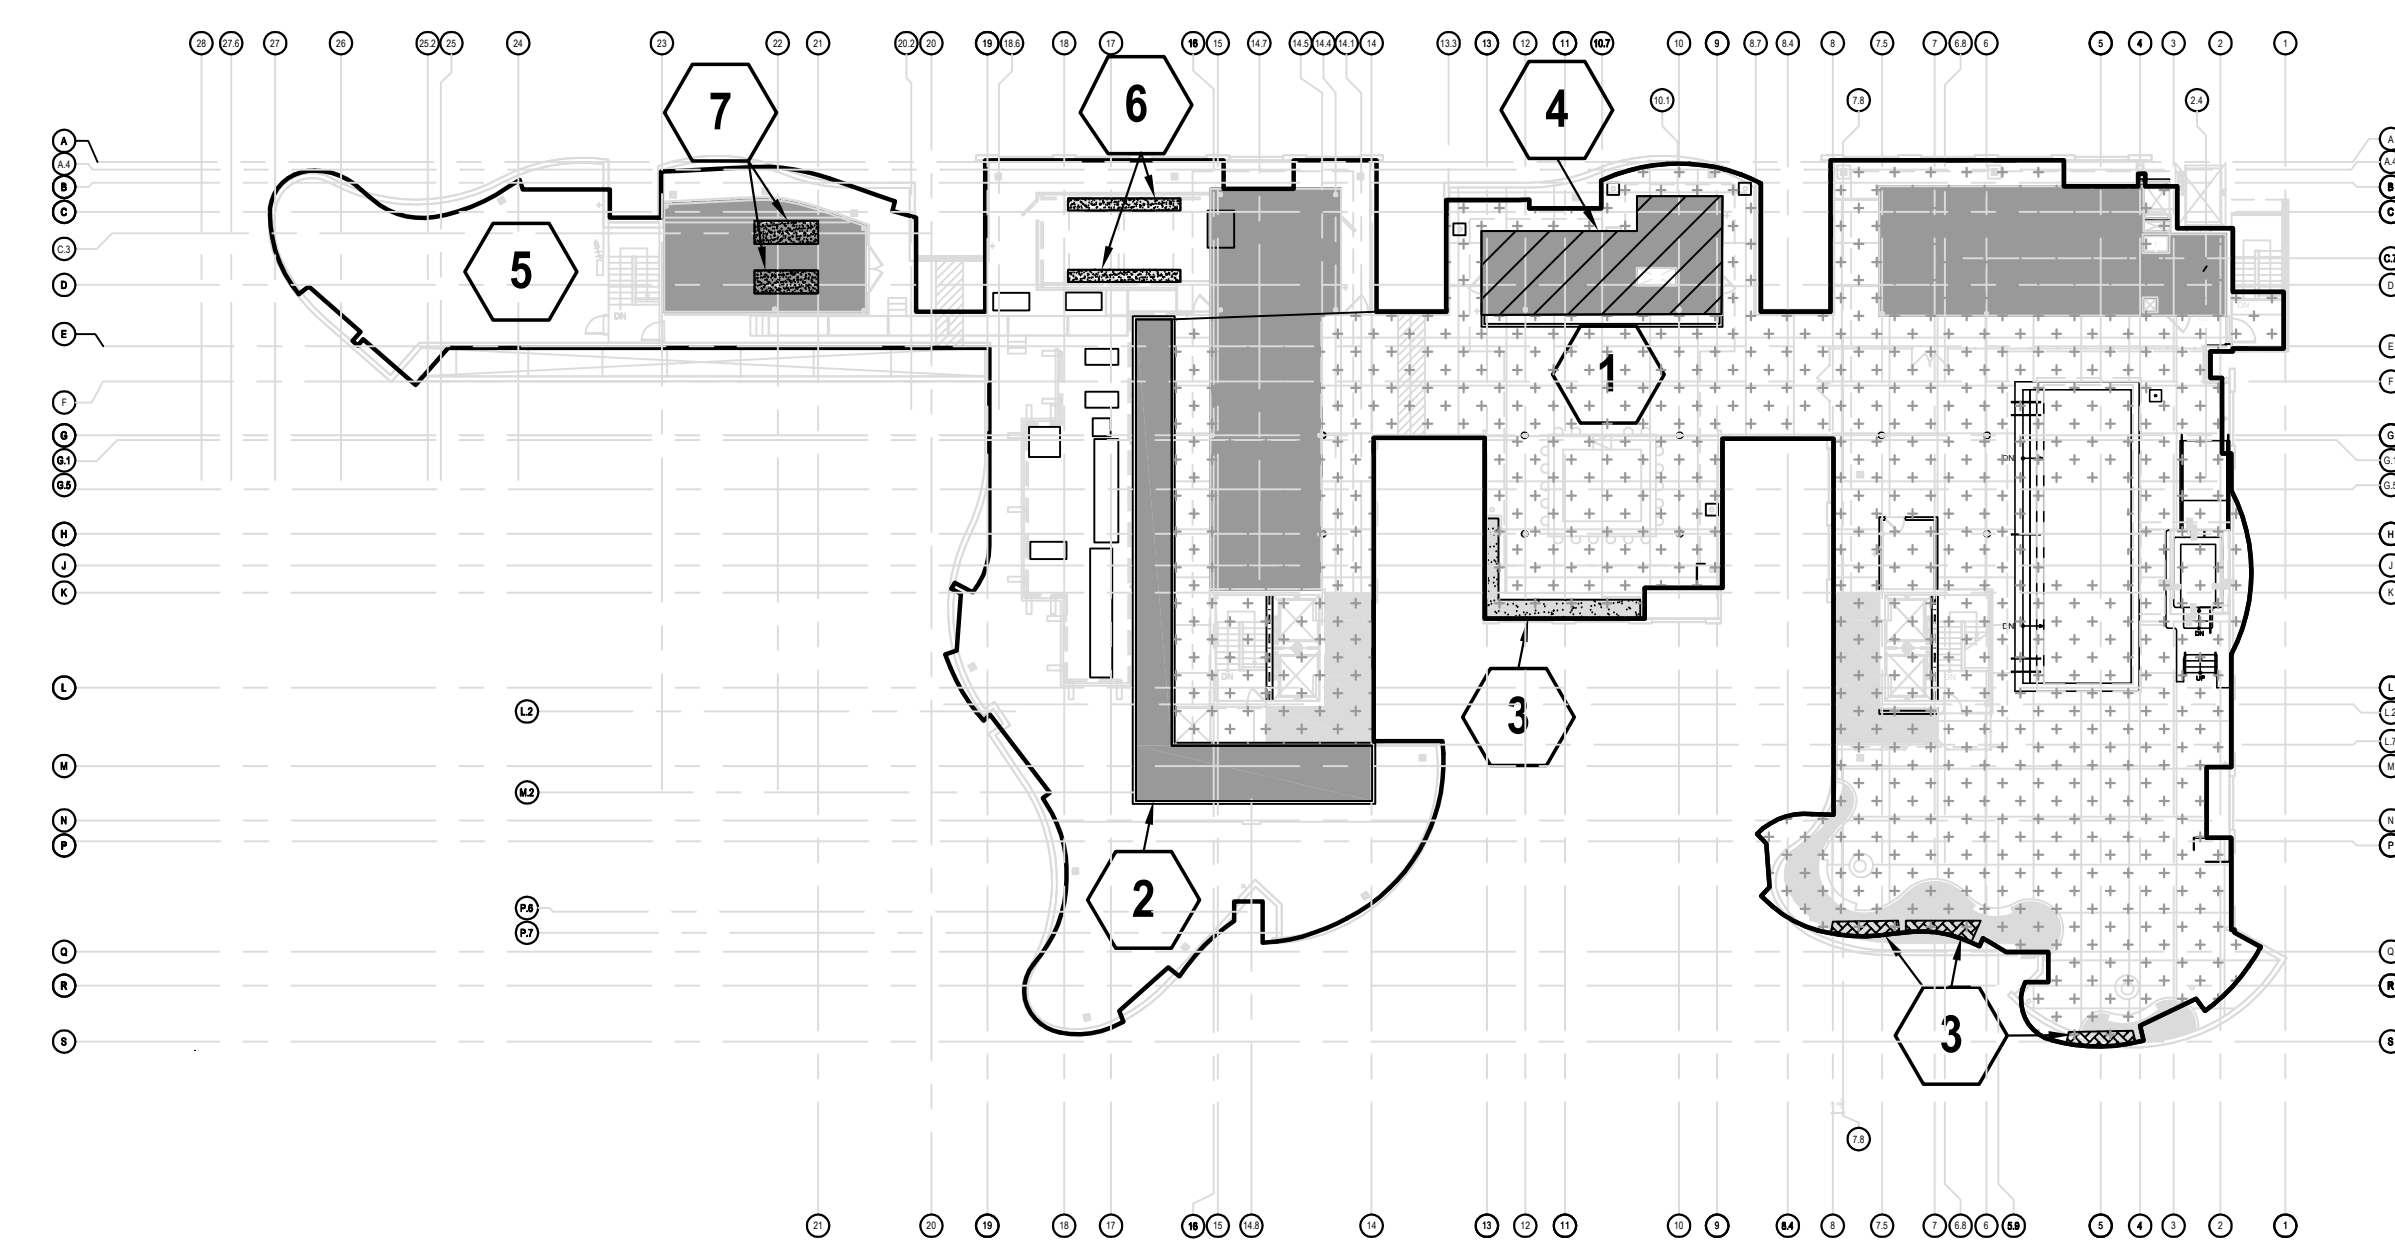

7TH FLOOR (ROOF TERRACE) PLAN
1/32"=1'-0"


* ACTUAL EQUIPMENT WEIGHTS

LIVE LOAD SCHEDULE			
TYPE	SIDL (PSF)	LIVE LOAD (PSF)	DESCRIPTION OF AREA
1	40	100 (REDUCIBLE)	TYPICAL 7TH FLOOR (ROOF TERRACE)
2	300	20 (REDUCIBLE)	LANDSCAPE 1
3	200	20 (REDUCIBLE)	LANDSCAPE 2
4	40	150 (NON-REDUCIBLE)	ROOF KITCHEN
5	18	20 (REDUCIBLE)	ROOF (NON-OCCUPIED)
6	845	-	COOLING TOWER SUPPORT
7	442	-	CHILLER

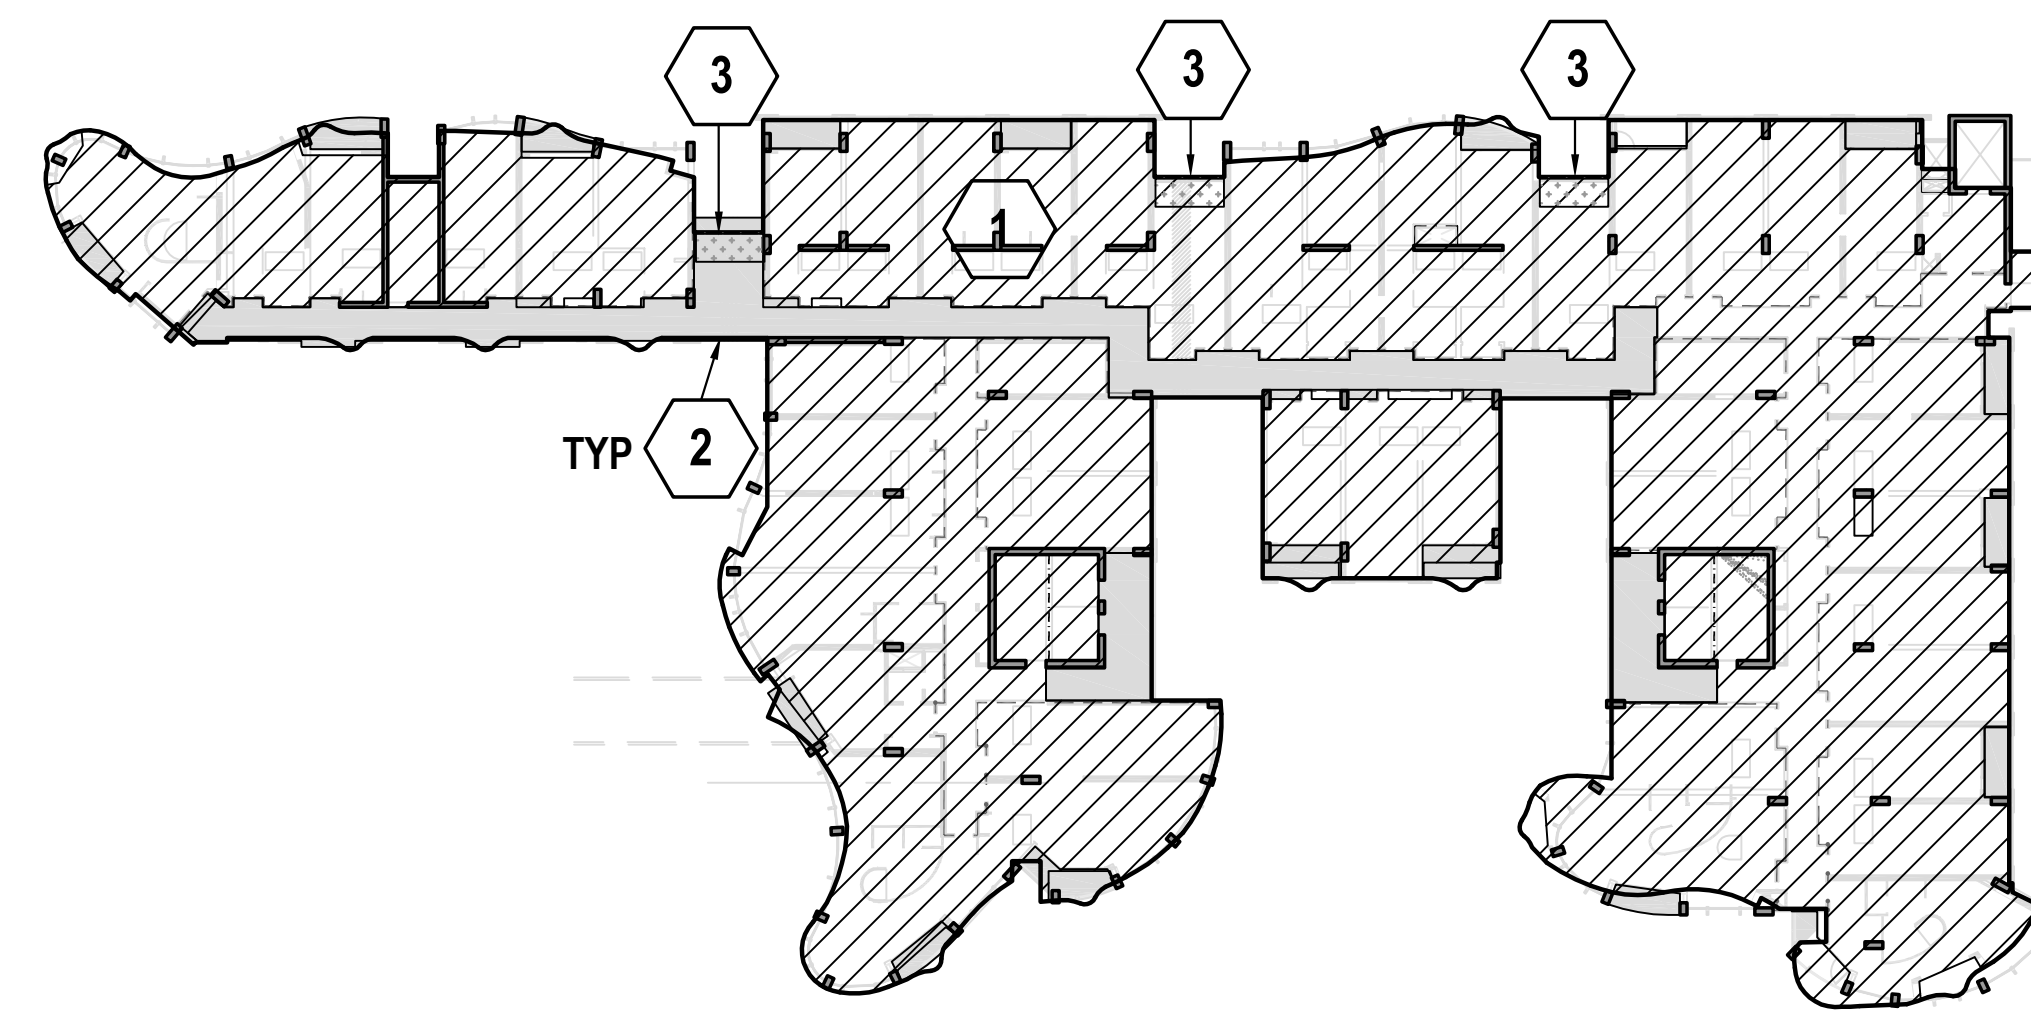

5TH FLOOR PLAN
1/32"=1'-0"

LIVE LOAD SCHEDULE			
TYPE	SIDL (PSF)	LIVE LOAD (PSF)	DESCRIPTION OF AREA
1	21	40 (REDUCIBLE)	TYPICAL HOTEL FLOOR
2	18.75	40 (REDUCIBLE)	BALCONY/ TERRACE/ CORRIDOR
3	160	20 (REDUCIBLE)	PLANTERS/ LANDSCAPE AREAS

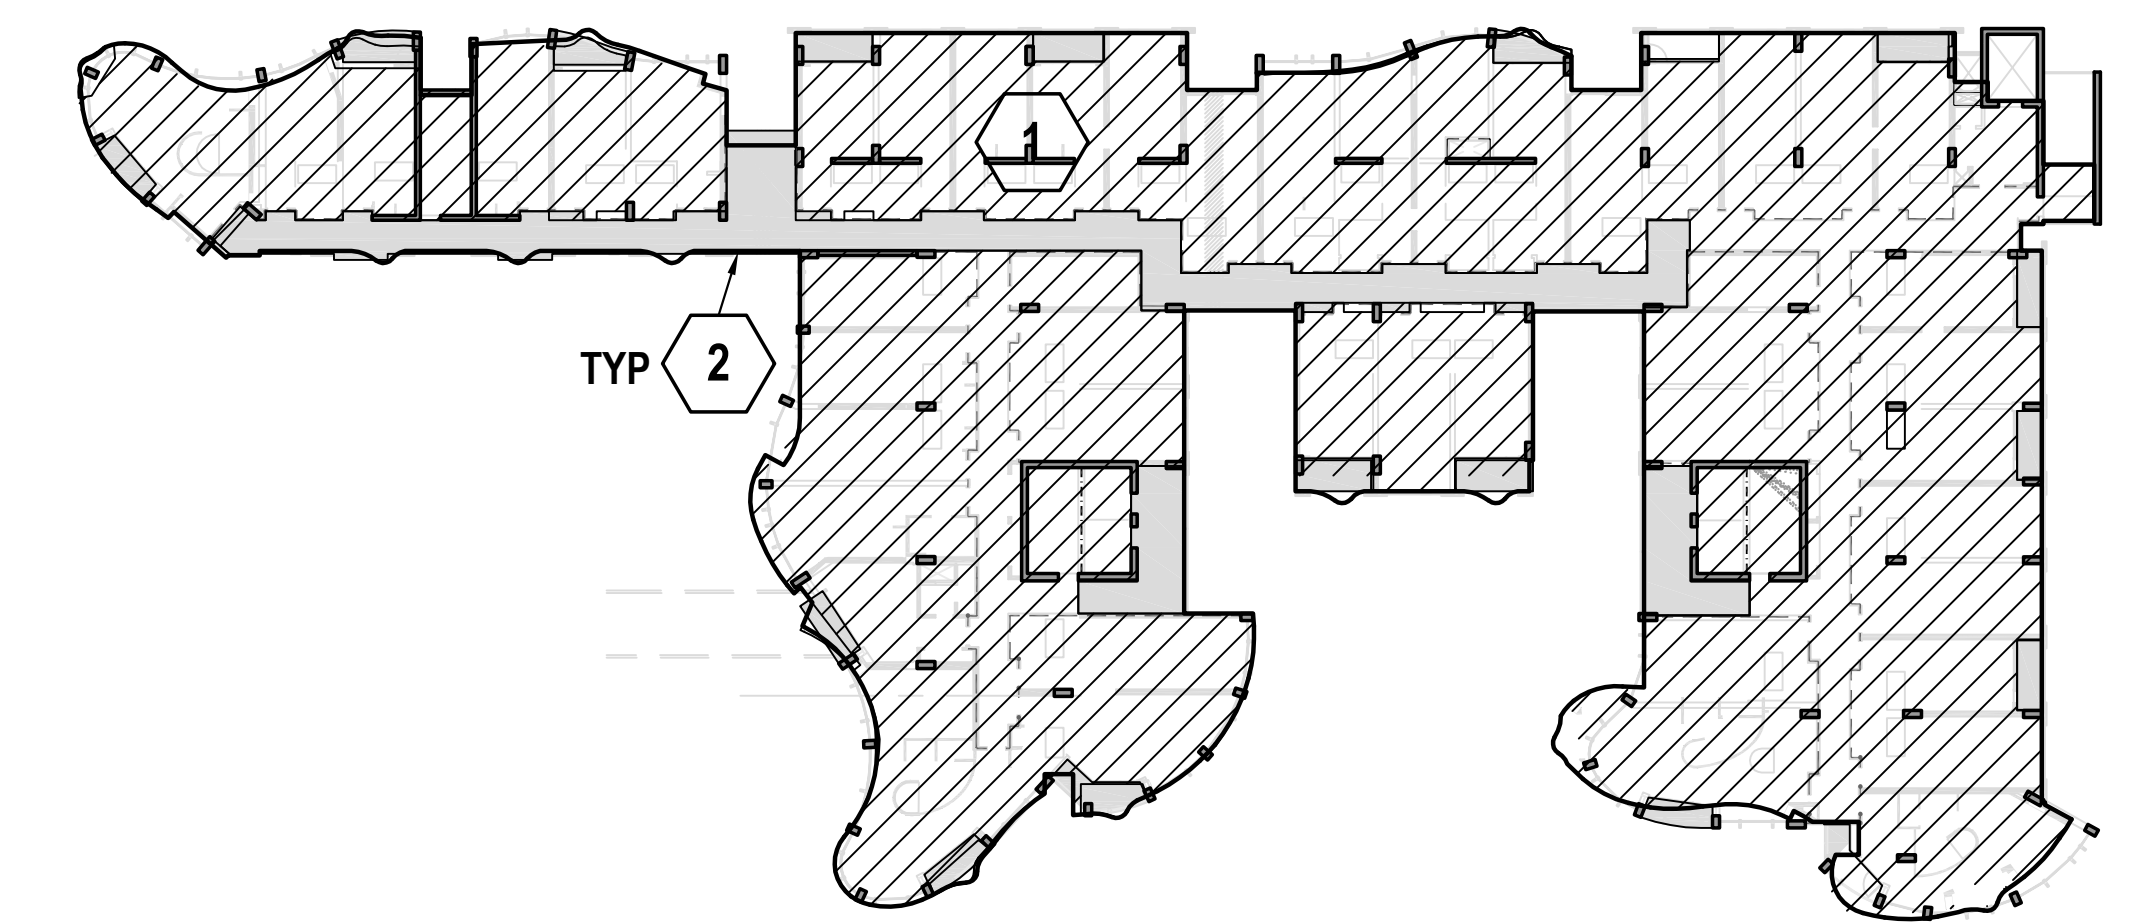

3RD FLOOR PLAN
1/32"=1'-0"

LIVE LOAD SCHEDULE			
TYPE	SIDL (PSF)	LIVE LOAD (PSF)	DESCRIPTION OF AREA
1	21	40 (REDUCIBLE)	TYPICAL HOTEL FLOOR
2	18.75	40 (REDUCIBLE)	BALCONY/ TERRACE